


Rinaldi ENGINEERING
171 Oldfield Farms
Enfield, Connecticut 06082
Telephone: 860-508-0001

GOUL RESIDENCE
FOUNDATION PLAN
7 CONE ROAD
EAST HAMPTON, CONNECTICUT


DRAWN BY: JRH	CHECKED BY: CAR
DATE: 10/27/23	SCALE: NOTED
REVISION:	

1

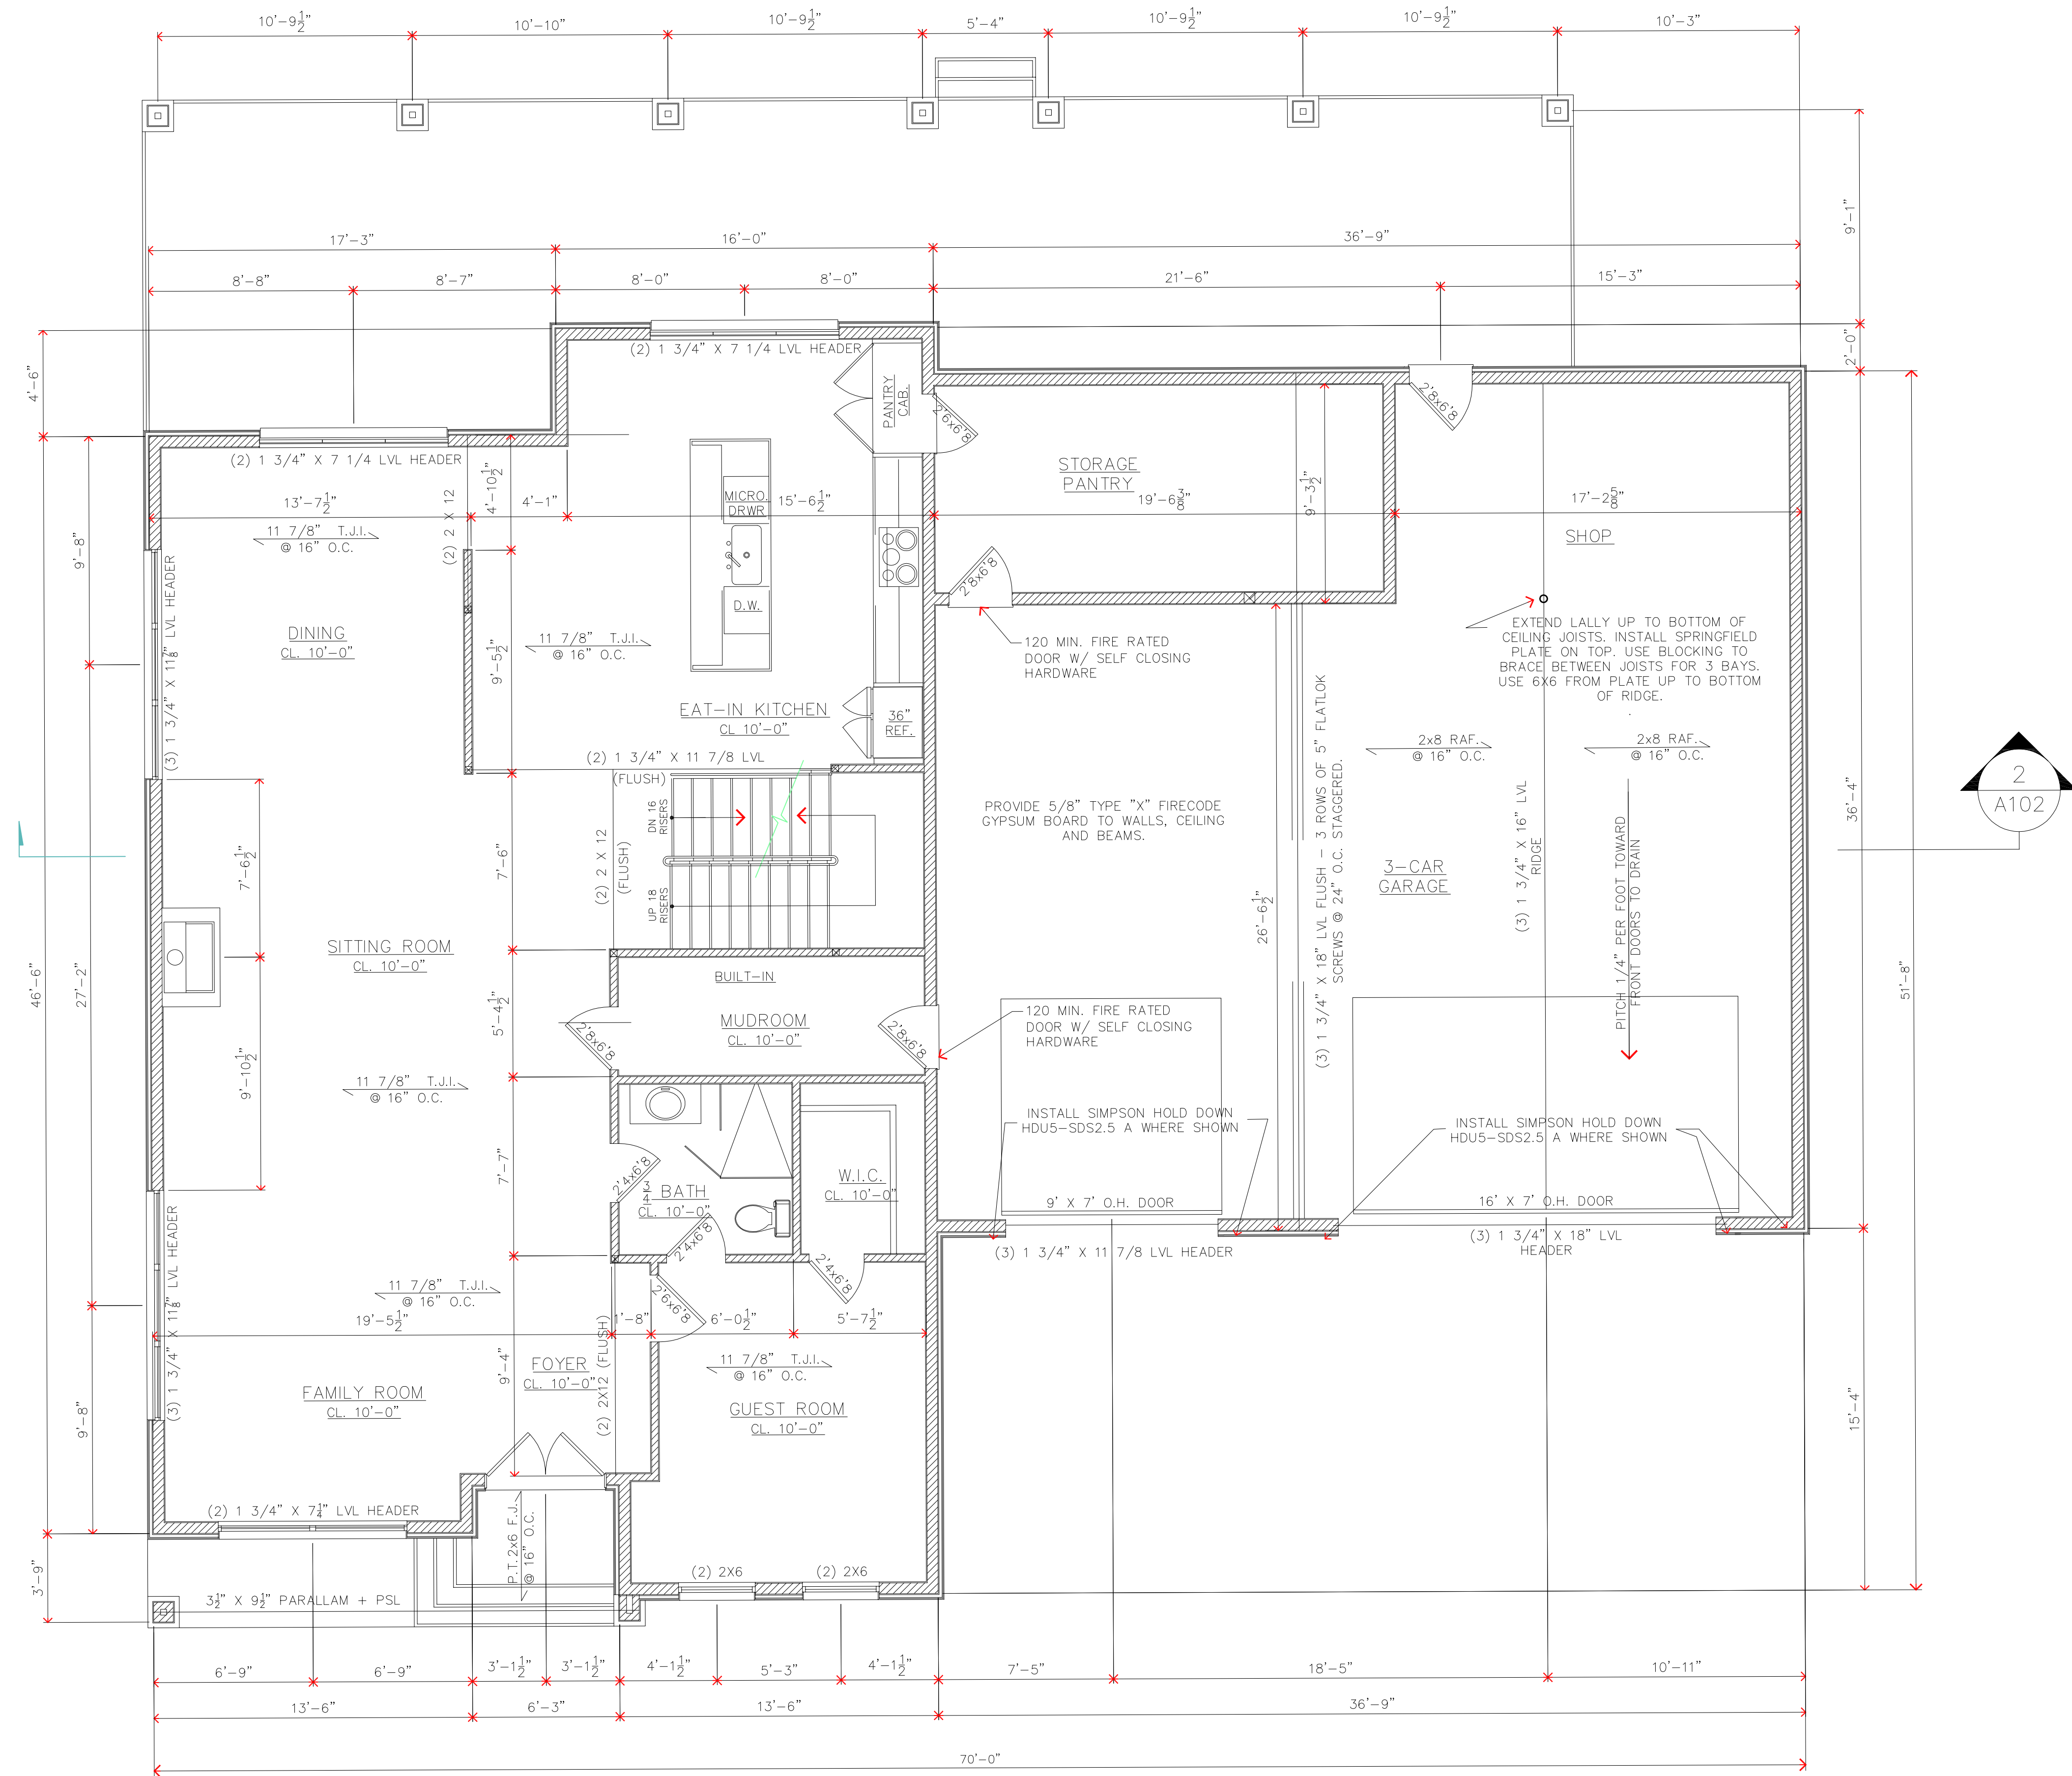


GOUL RESIDENCE
FIRST FLOOR PLAN
 7 CONE ROAD
 EAST HAMPTON, CONNECTICUT

DRAWN BY: JRH
 CHECKED BY: CAR
 DATE: 11/2/23
 SCALE: 1/4"=1'-0"
 REVISION:

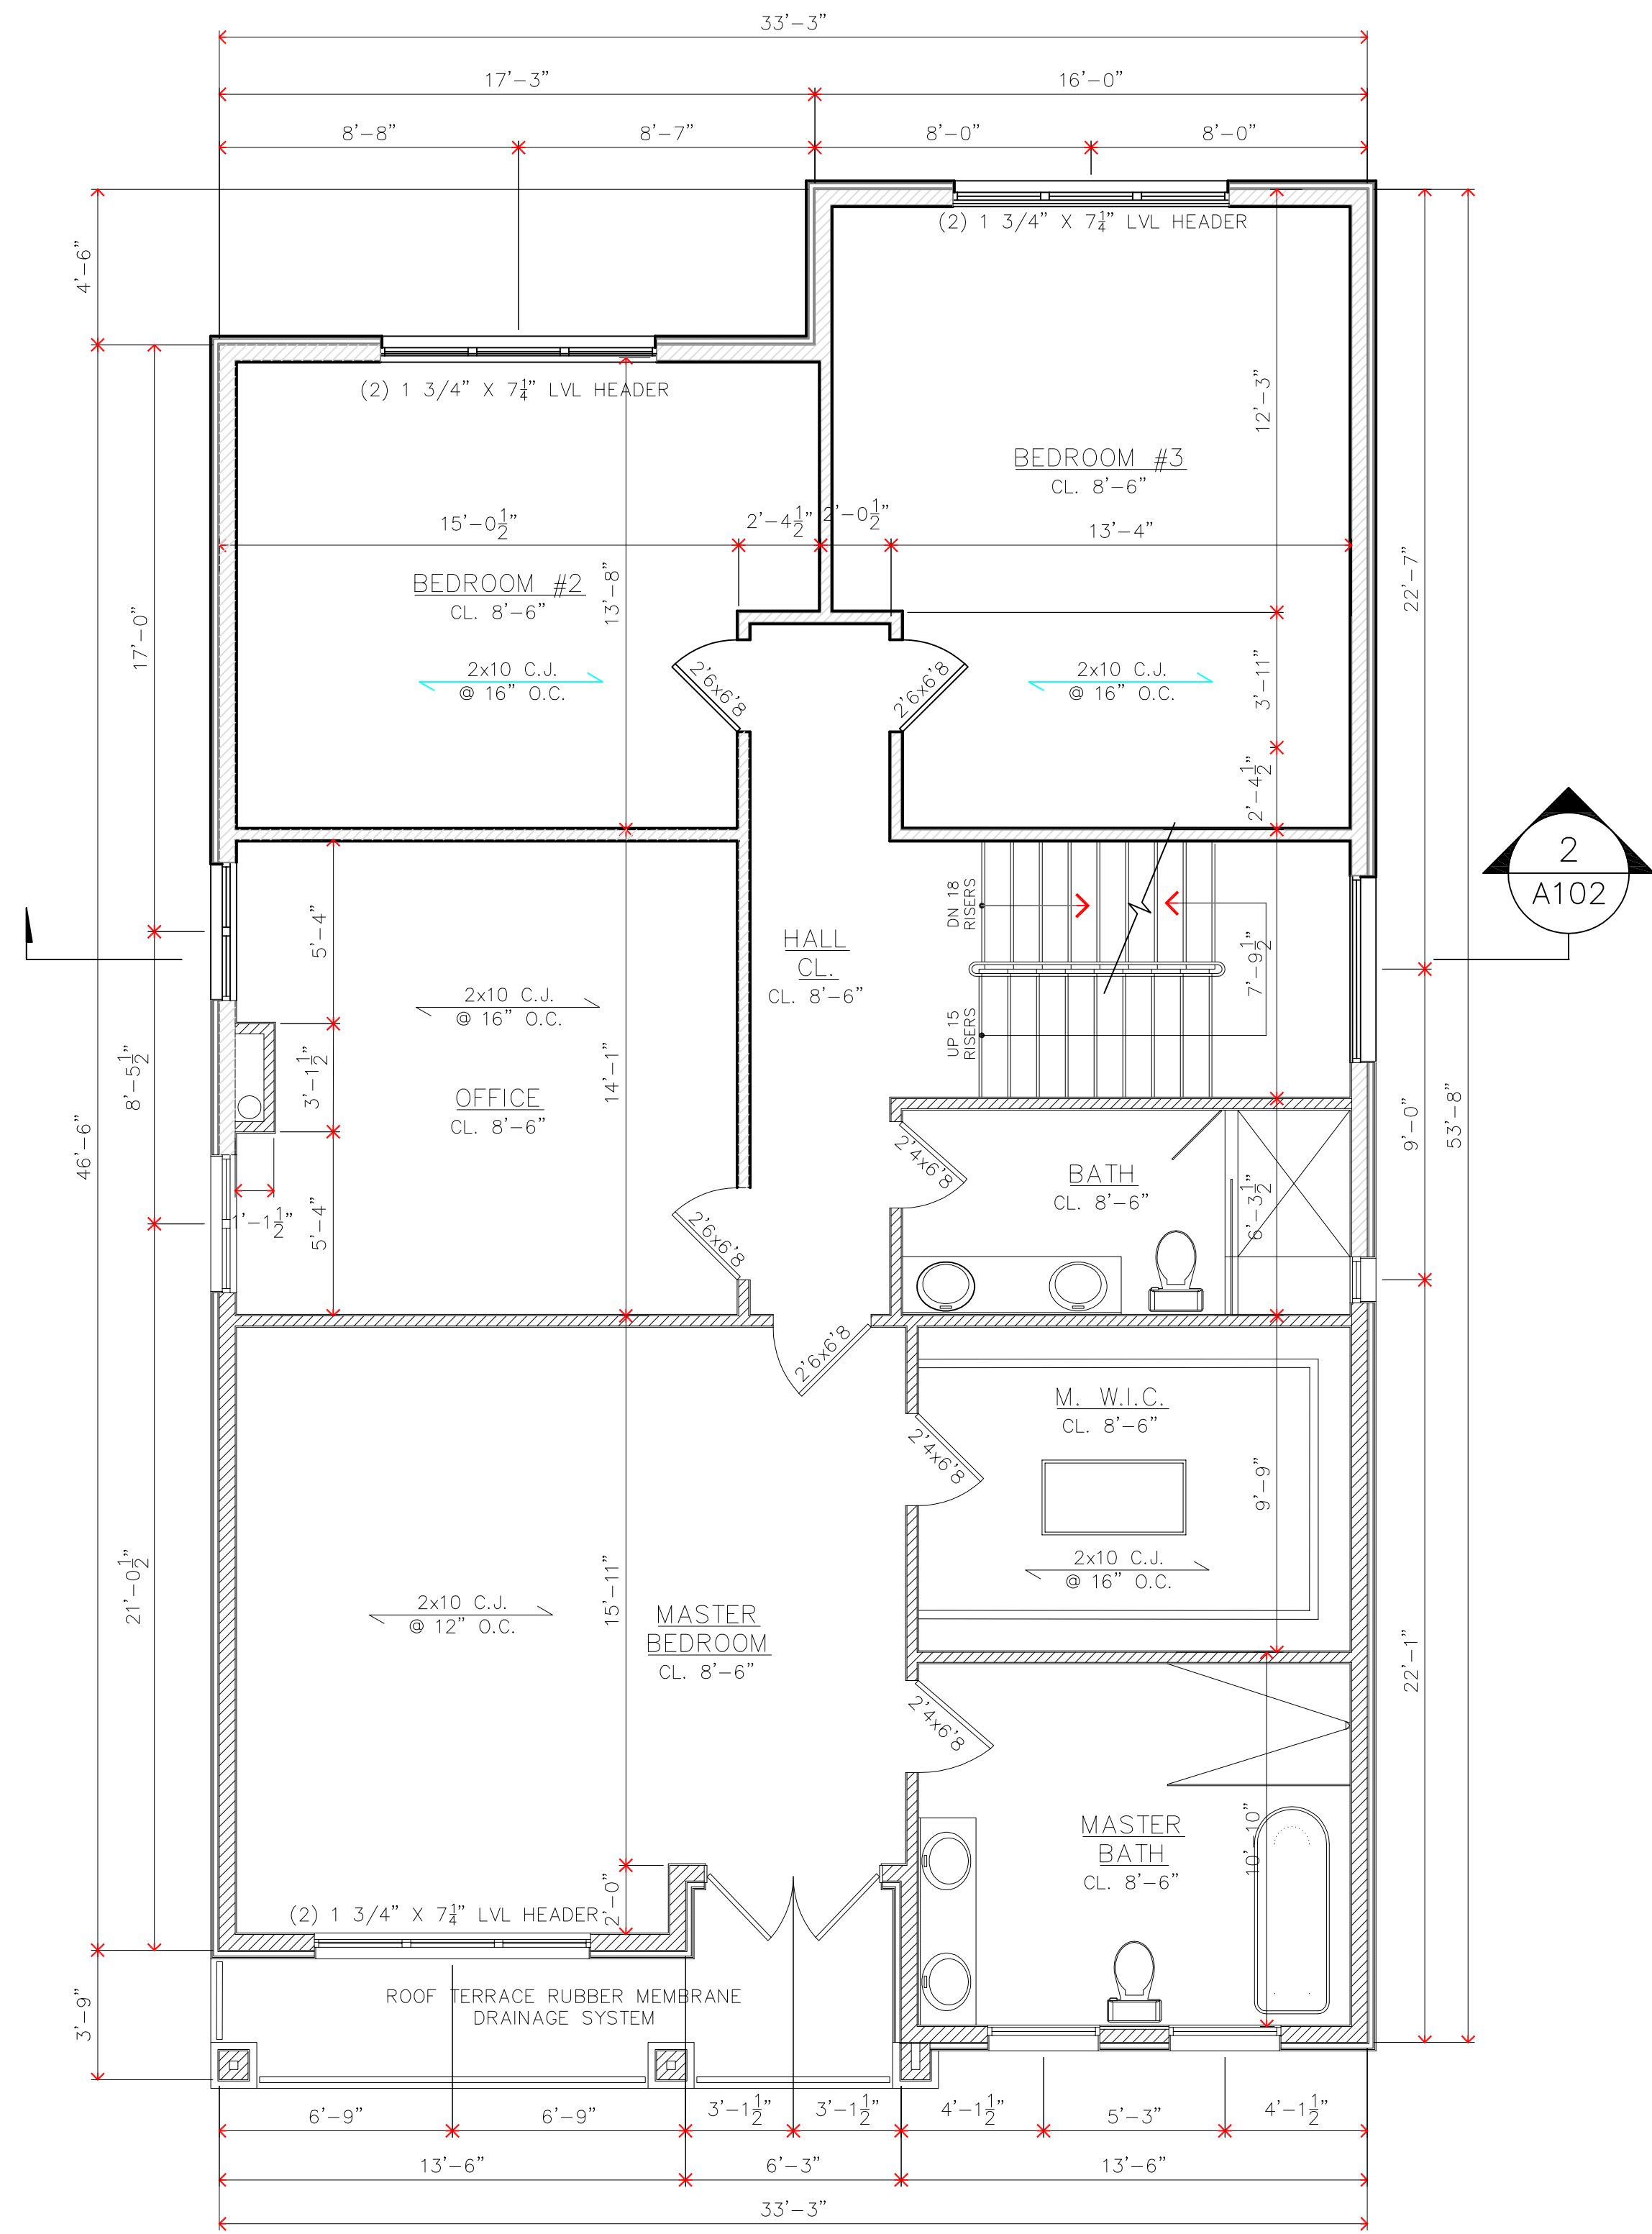


GOUL RESIDENCE
SECOND FLOOR PLAN
 7 CONE ROAD
 EAST HAMPTON, CONNECTICUT


DRAWN BY: JRH
 CHECKED BY: CAR
 DATE: 11/2/23
 SCALE: 1/4"=1'-0"
 REVISION:

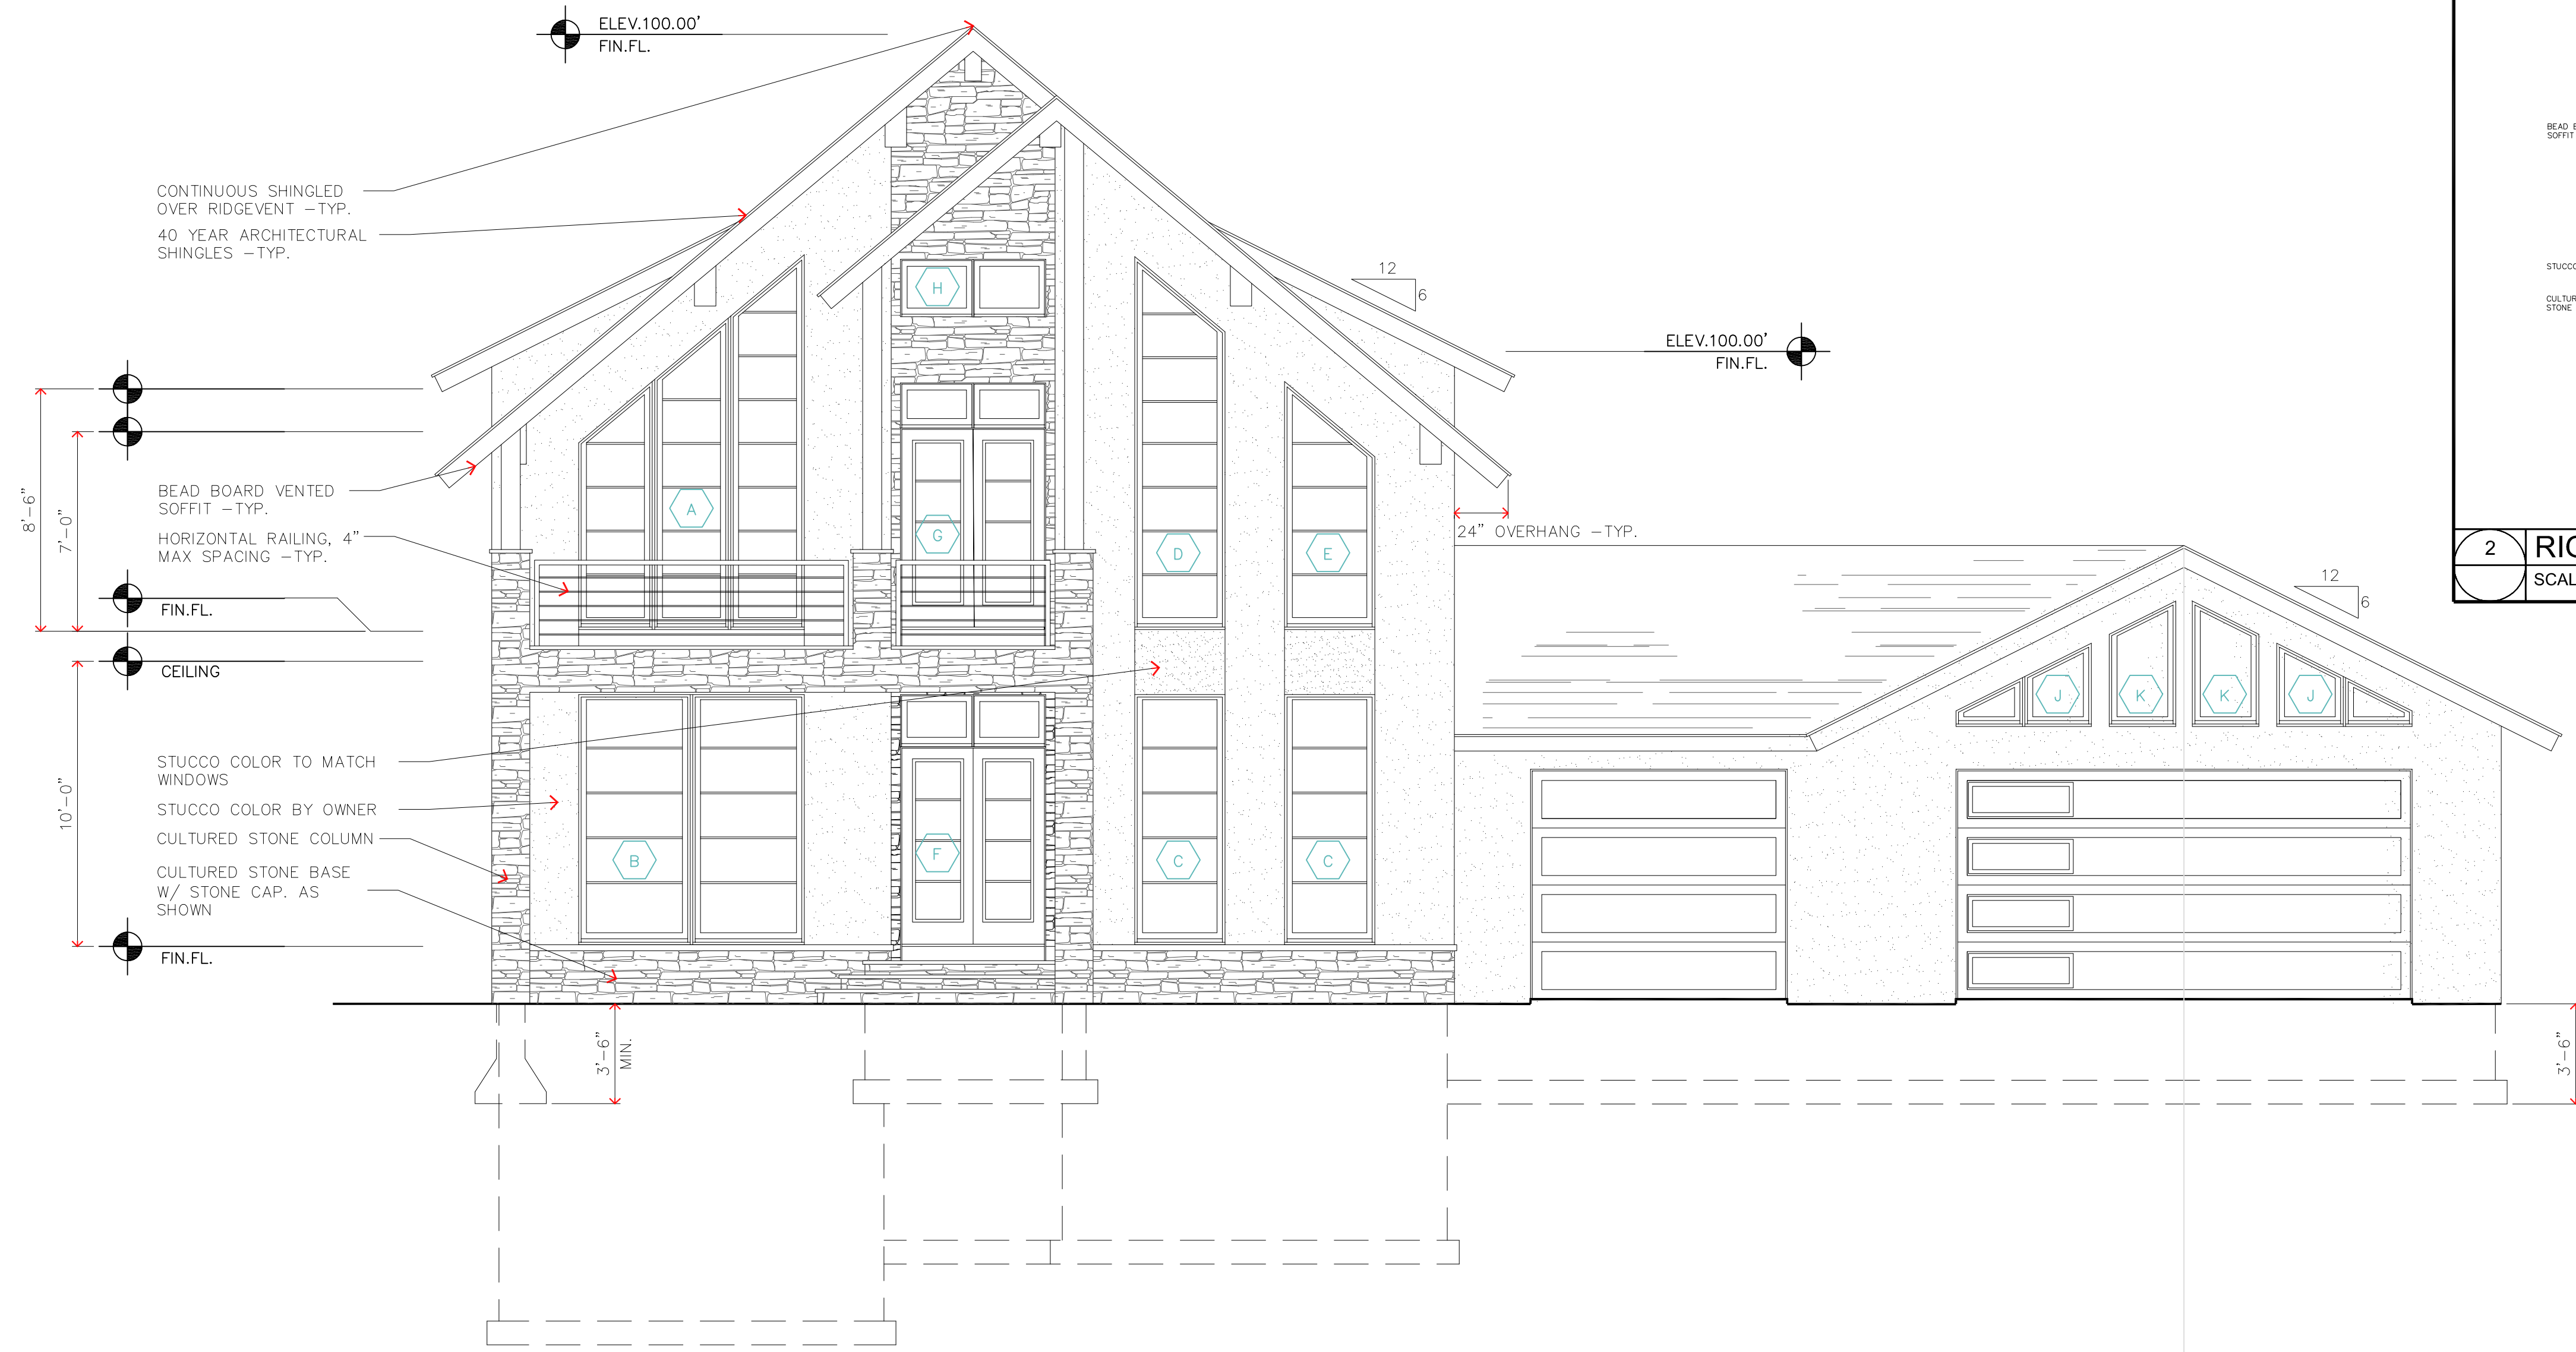

1 FRONT ELEVATION
SCALE 1/4"=1'-0"

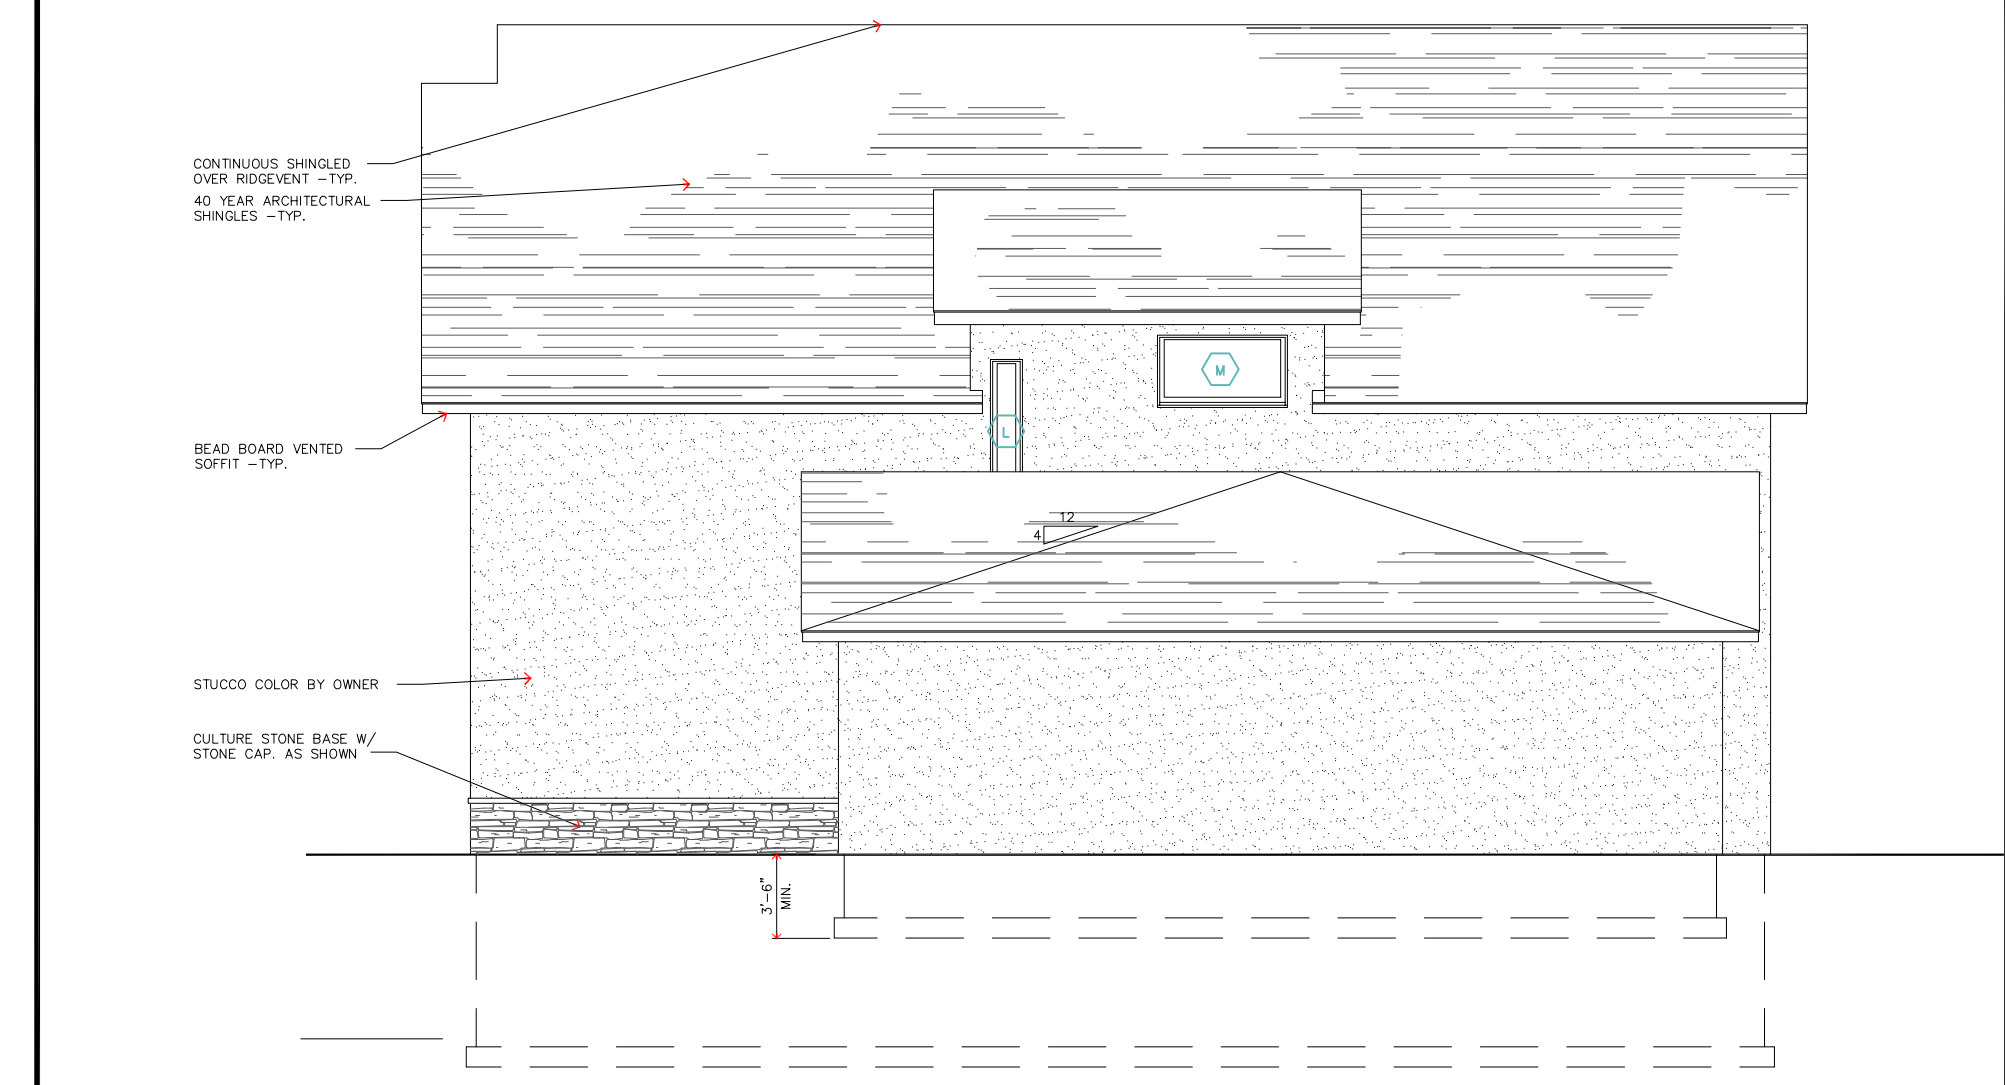

2 RIGHT ELEVATION
SCALE 1/8"=1'-0"

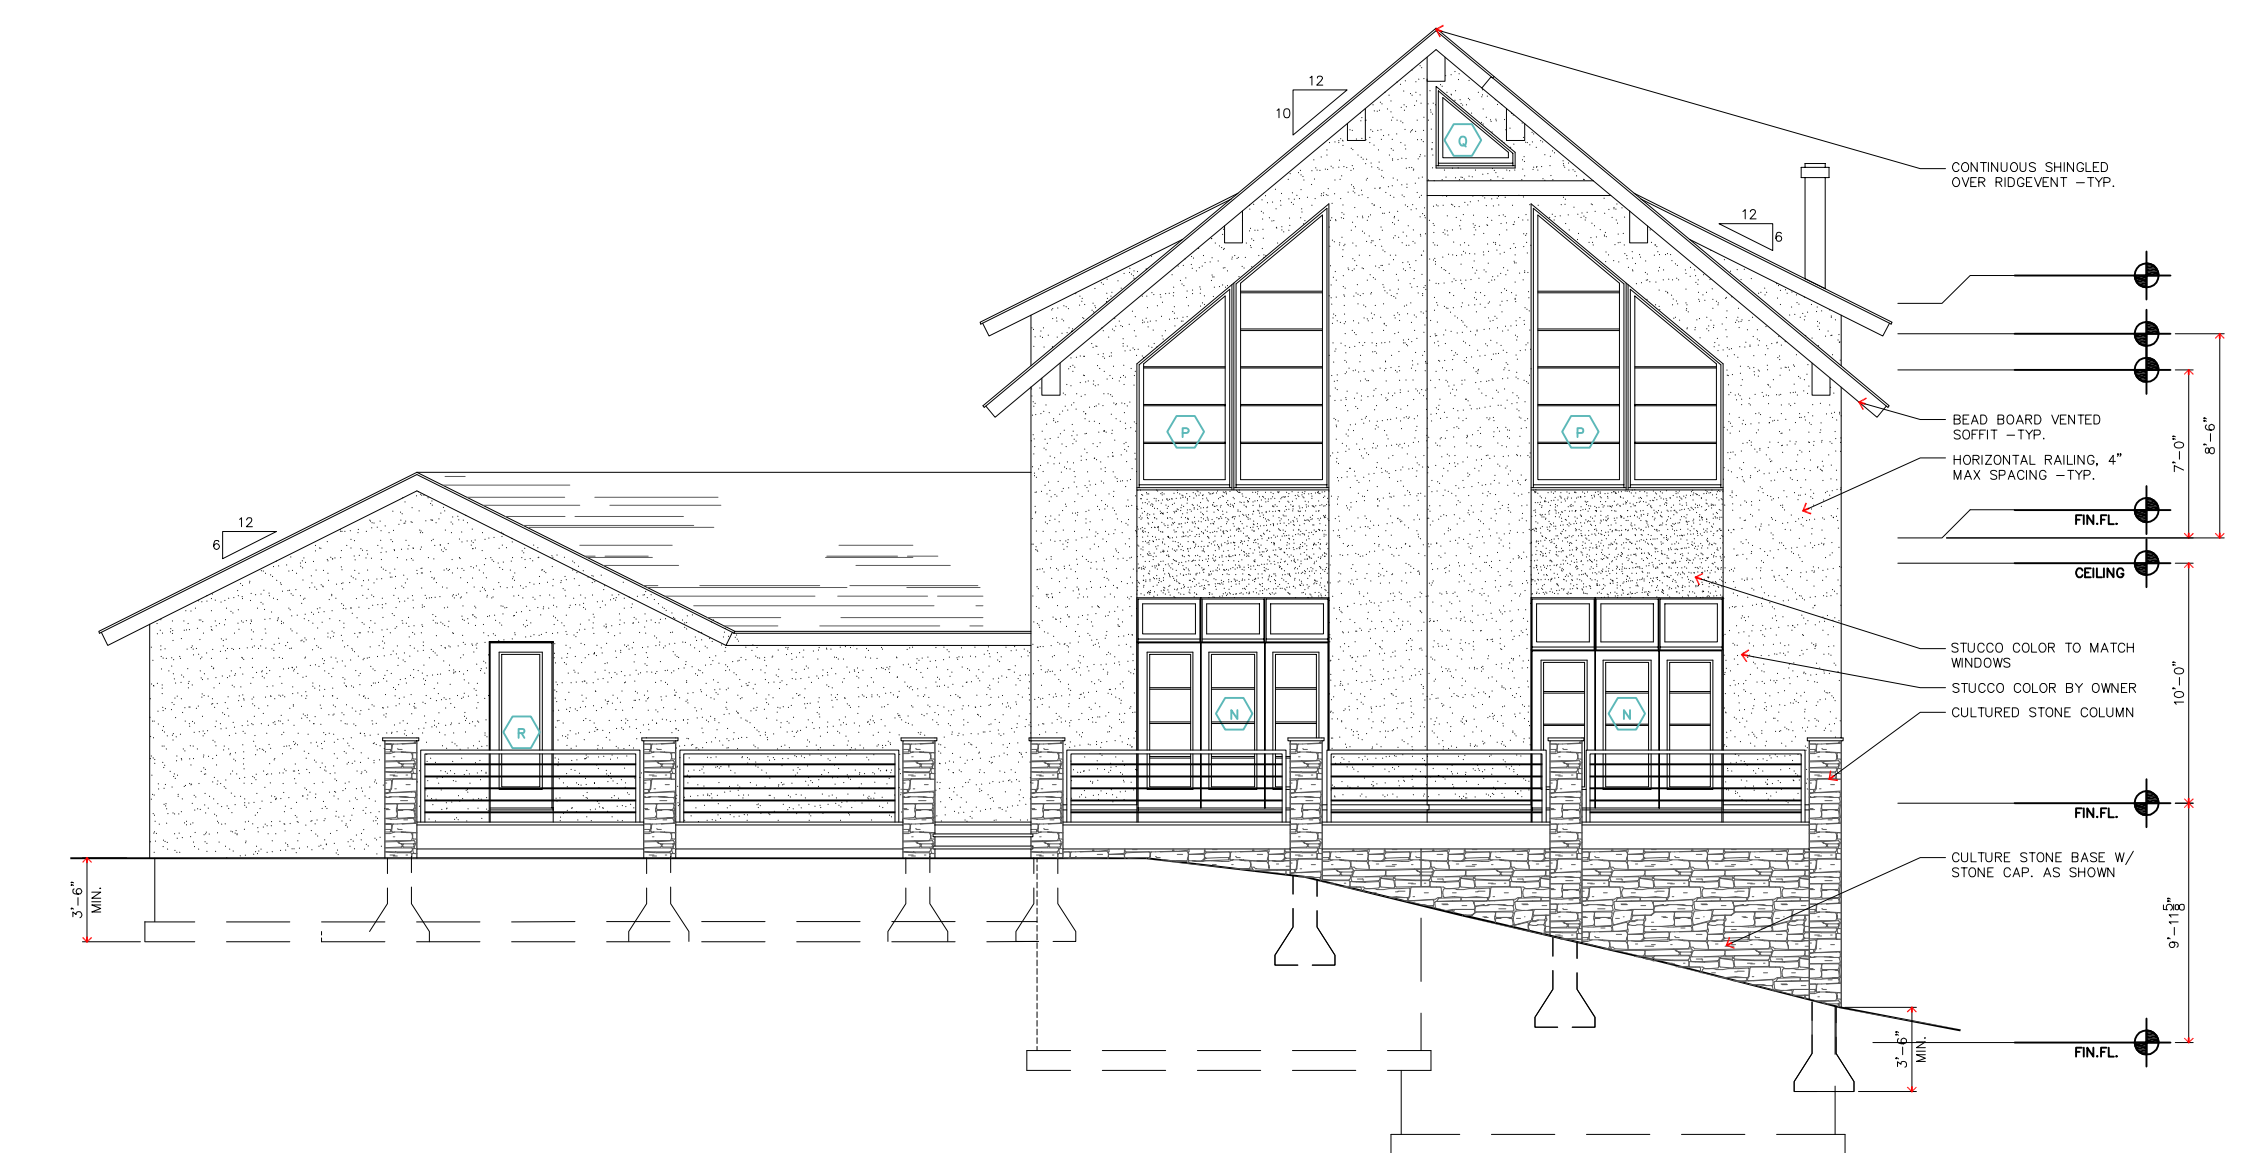


3 REAR ELEVATION
SCALE 1/8"=1'-0"




4 LEFT ELEVATION
SCALE 1/8"=1'-0"

GOUL RESIDENCE
ELEVATIONS
7 CONE ROAD
EAST HAMPTON, CONNECTICUT


DRAWN BY: JRH
CHECKED BY: CAR
DATE: 11/2/23
SCALE: NOTED
REVISION:

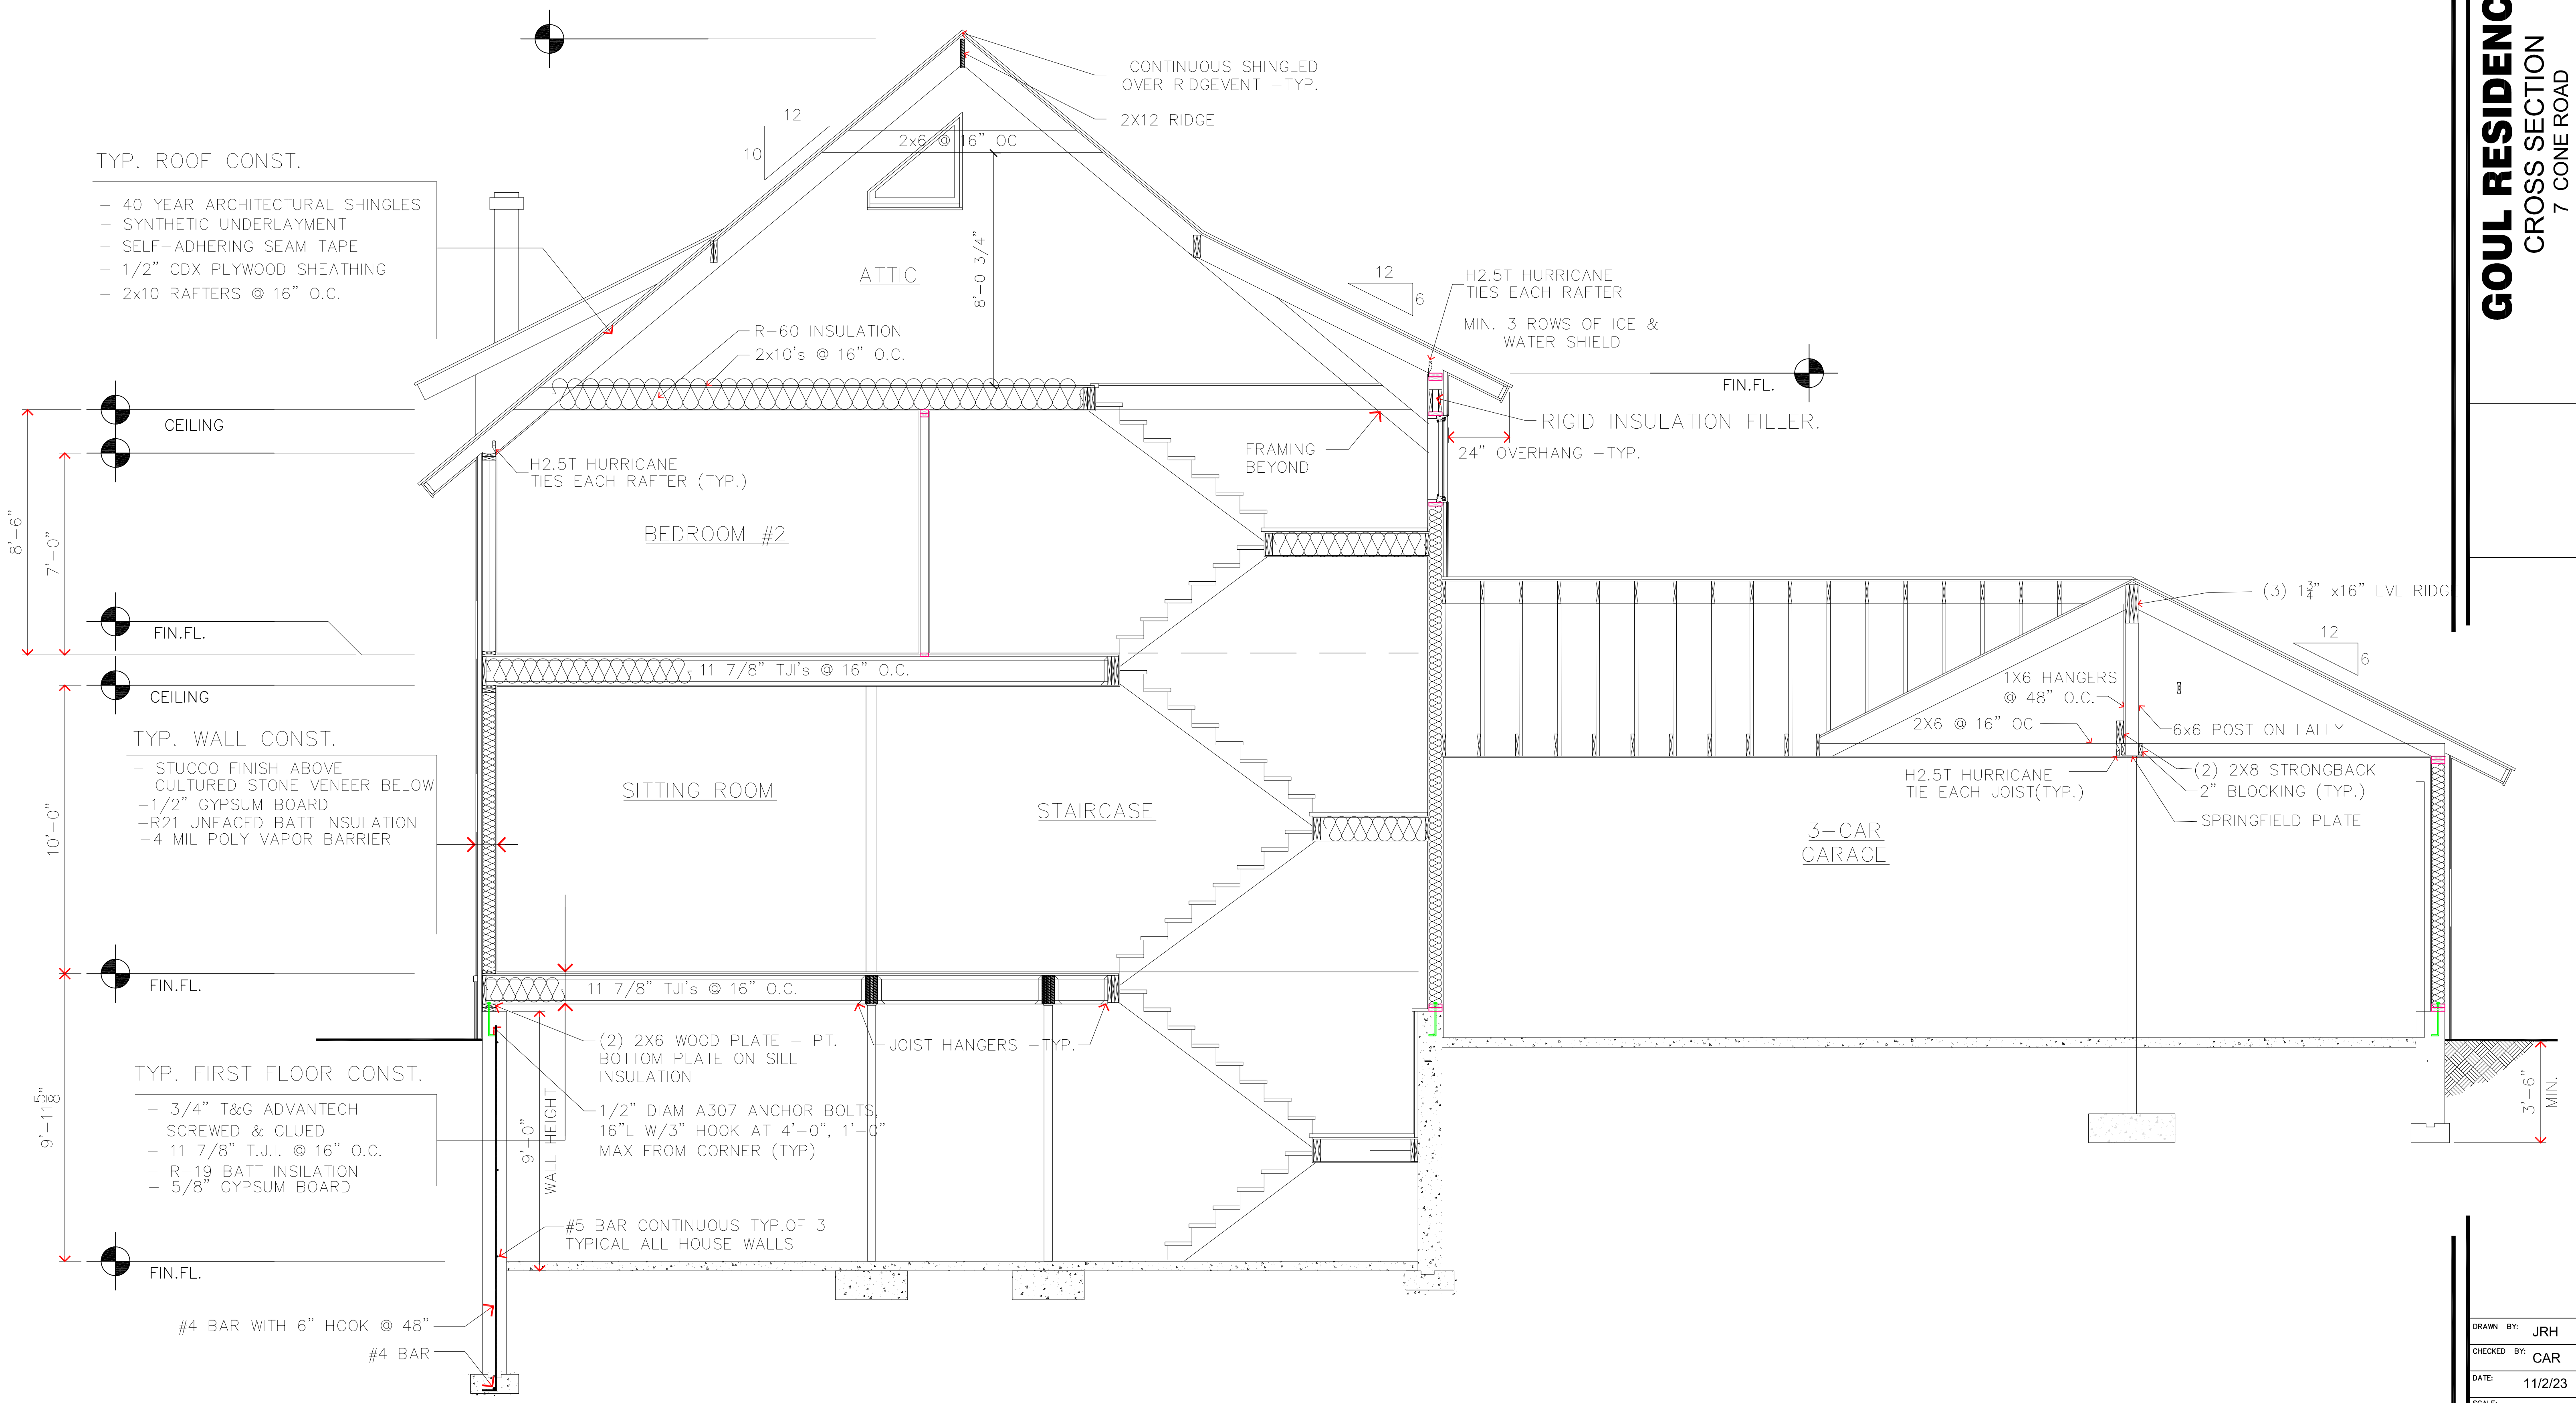

DRAWN BY:	JRH
CHECKED BY:	CAR
DATE:	11/2/23
SCALE:	3/8"=1'-0"
REVISION:	

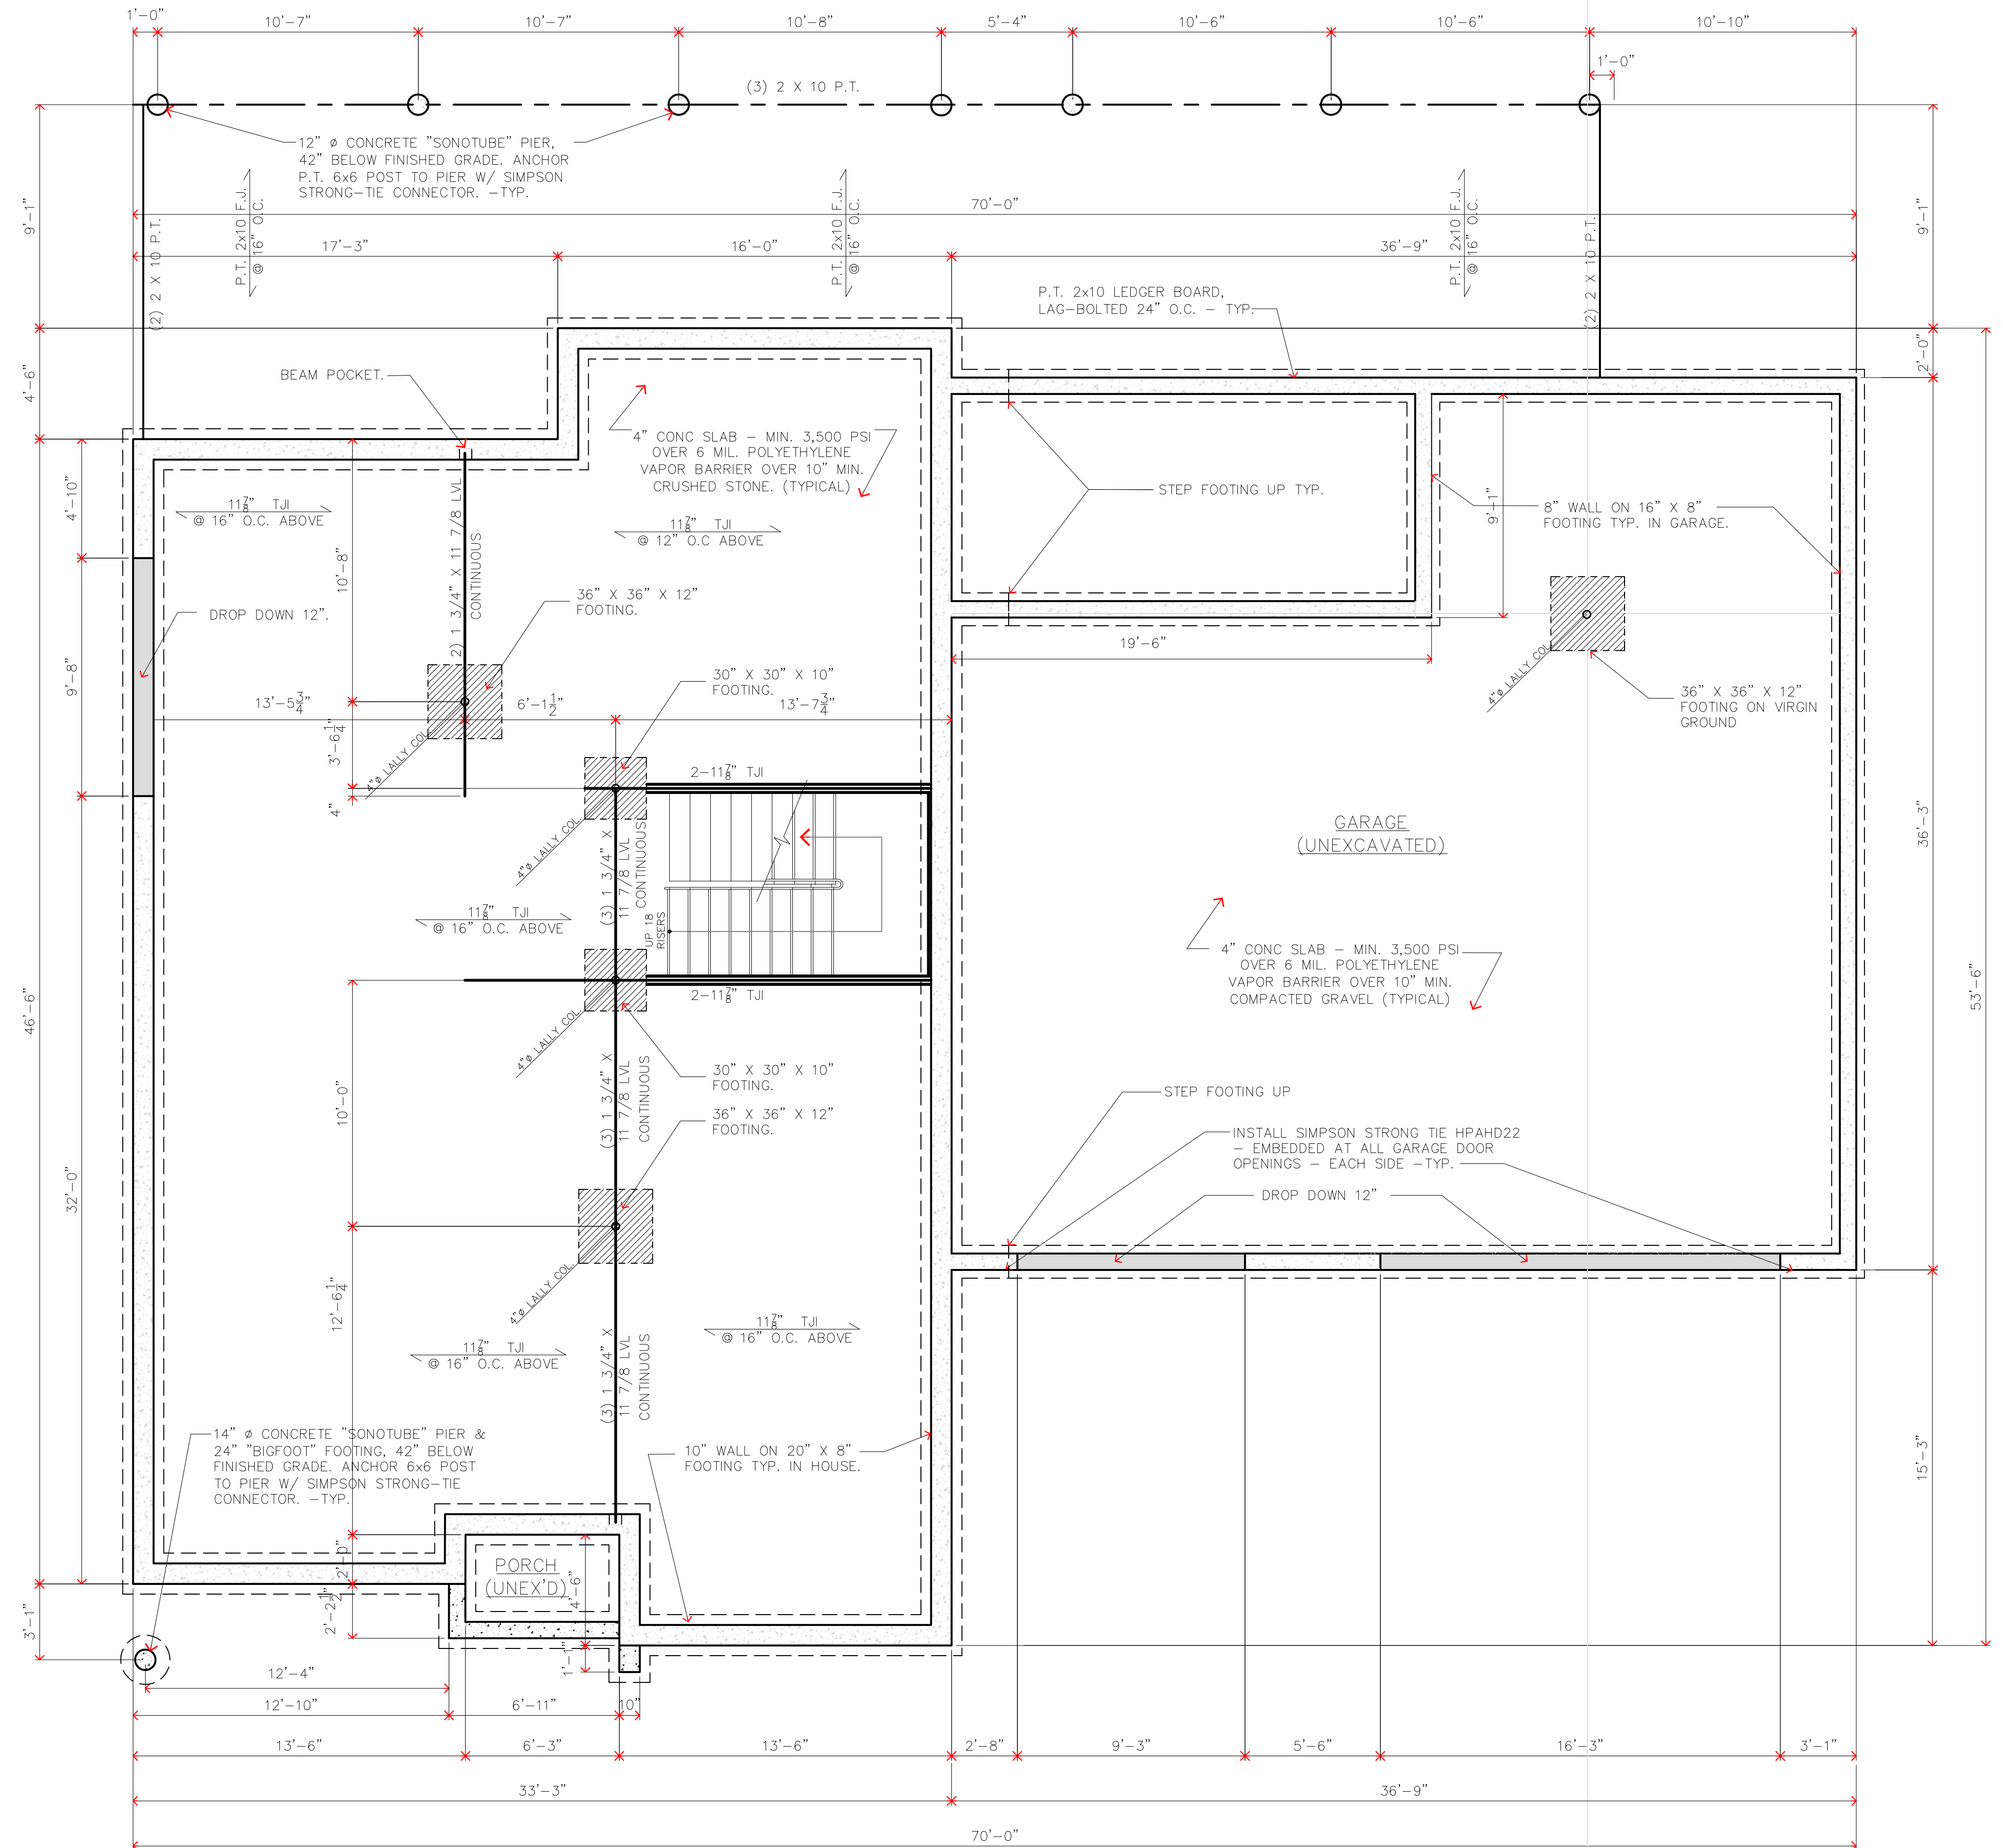

STEP FOOTINGS DOWN AS NECESSARY TO MAINTAIN 3'-6" BELOW FIN. GRADE. SEE ELEVATION VIEWS.

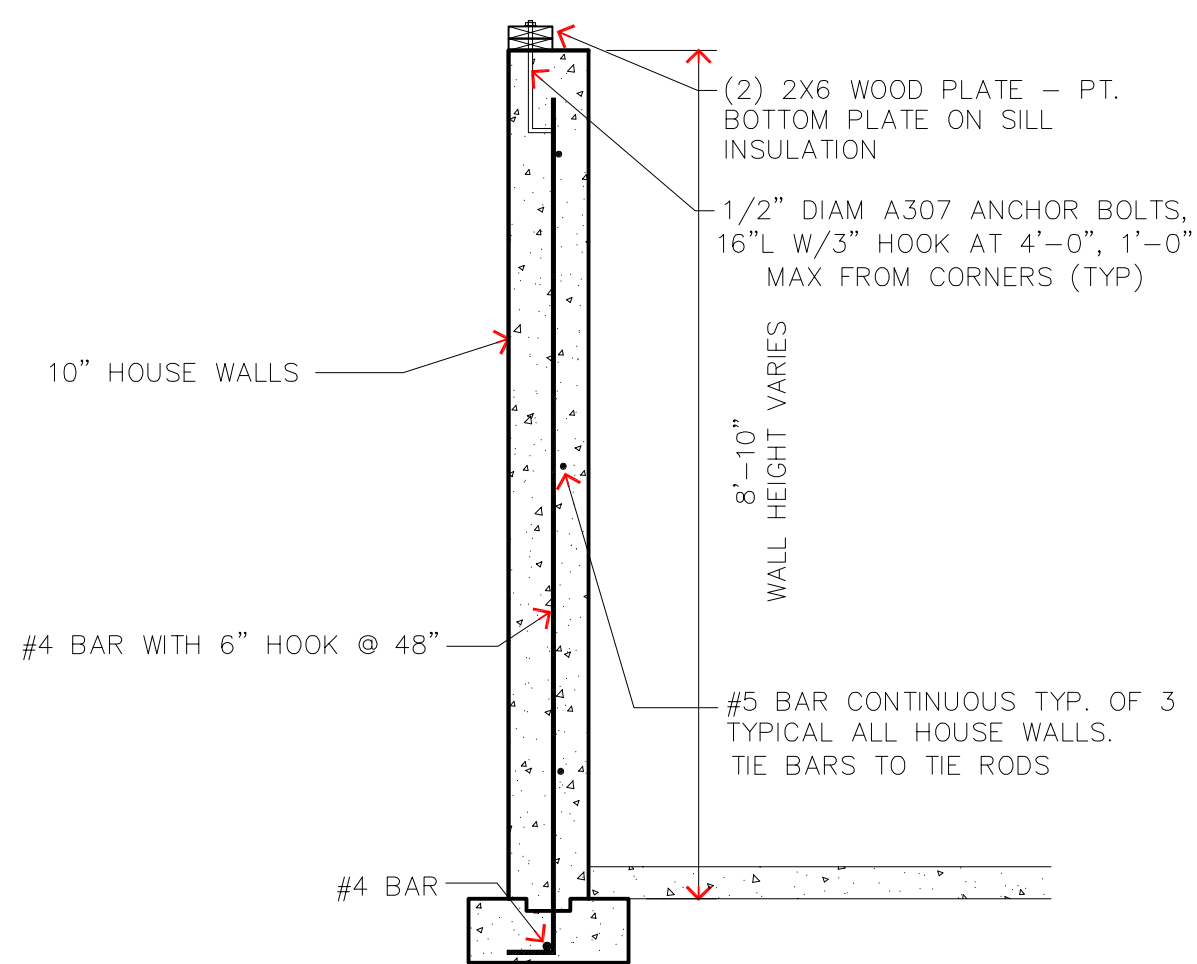

1 SECTION
 SCALE 1/2"=1'-0"

2 FOUNDATION PLAN
 SCALE 1/4"=1'-0"