




D1 LOWER LEVEL PLAN
1/8" = 1'-0"

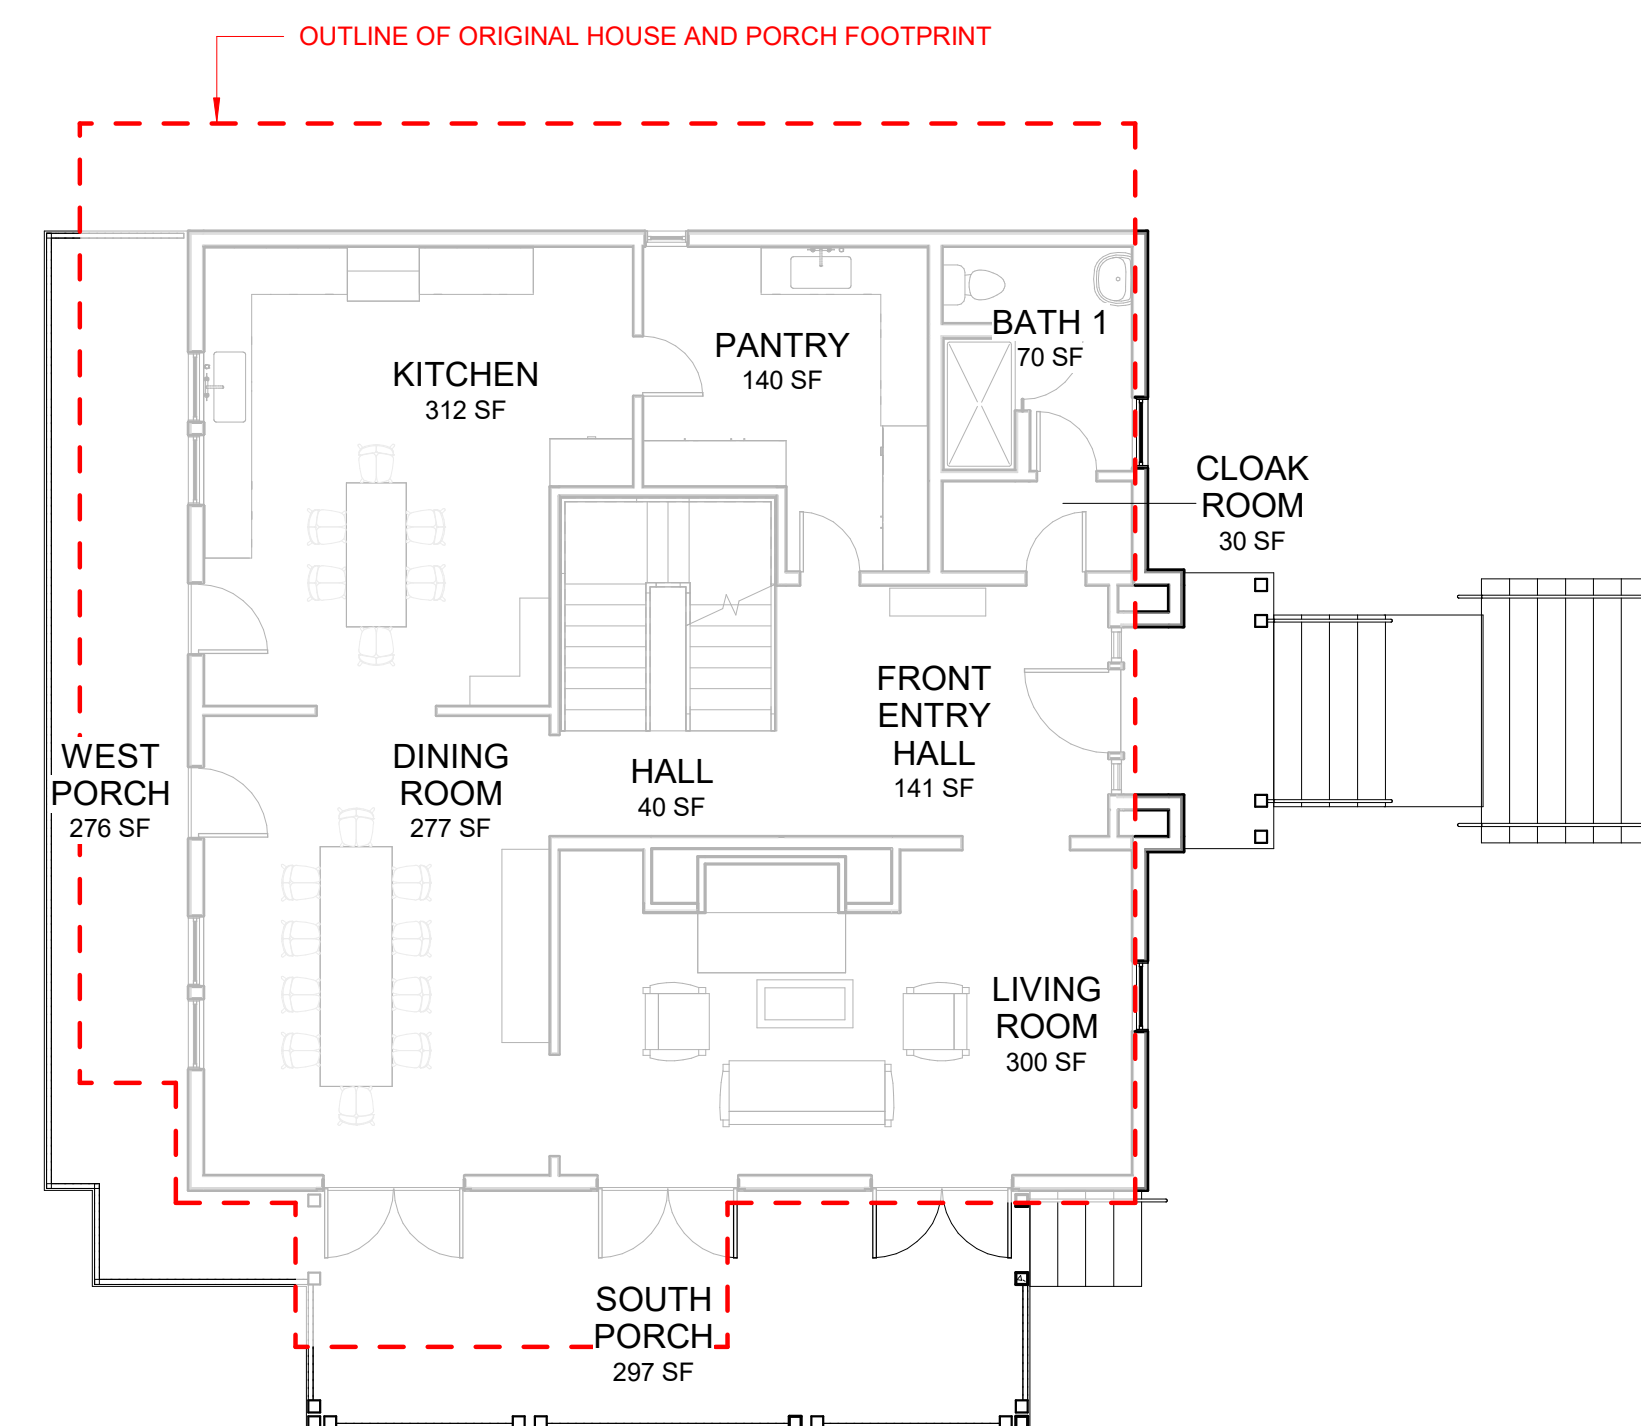

D6 FIRST FLOOR PLAN
1/8" = 1'-0"

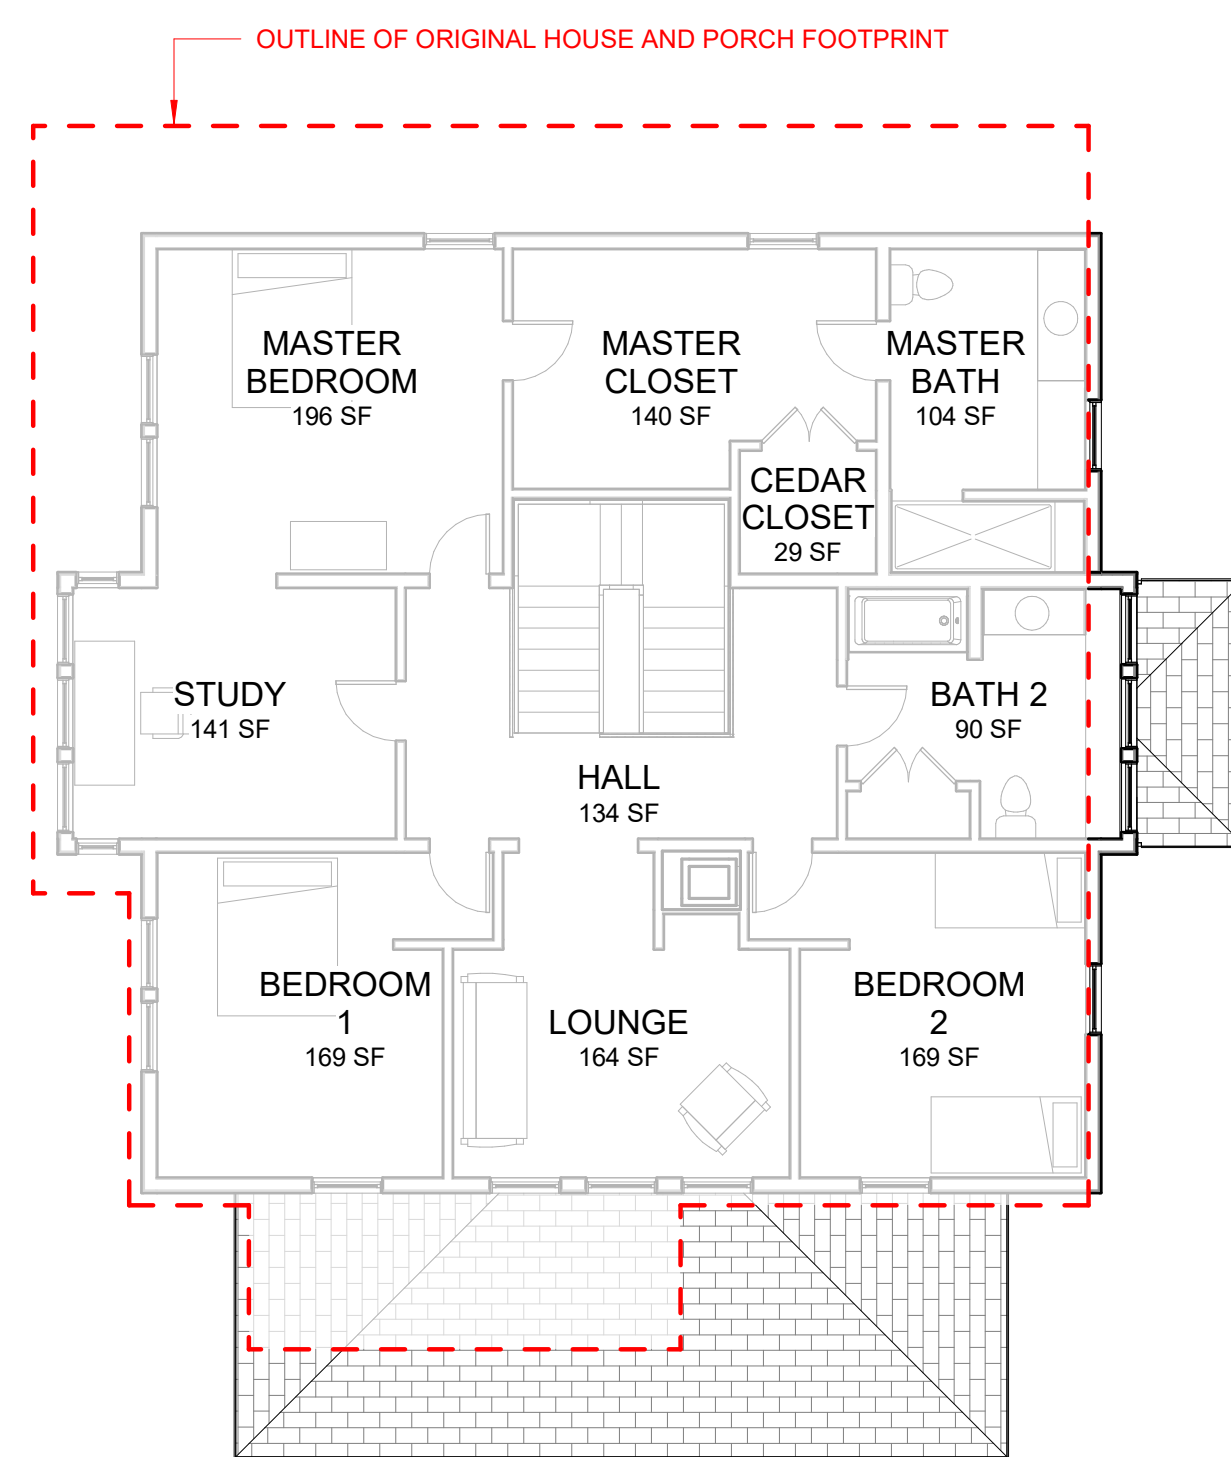

H1 SECOND FLOOR PLAN
1/8" = 1'-0"

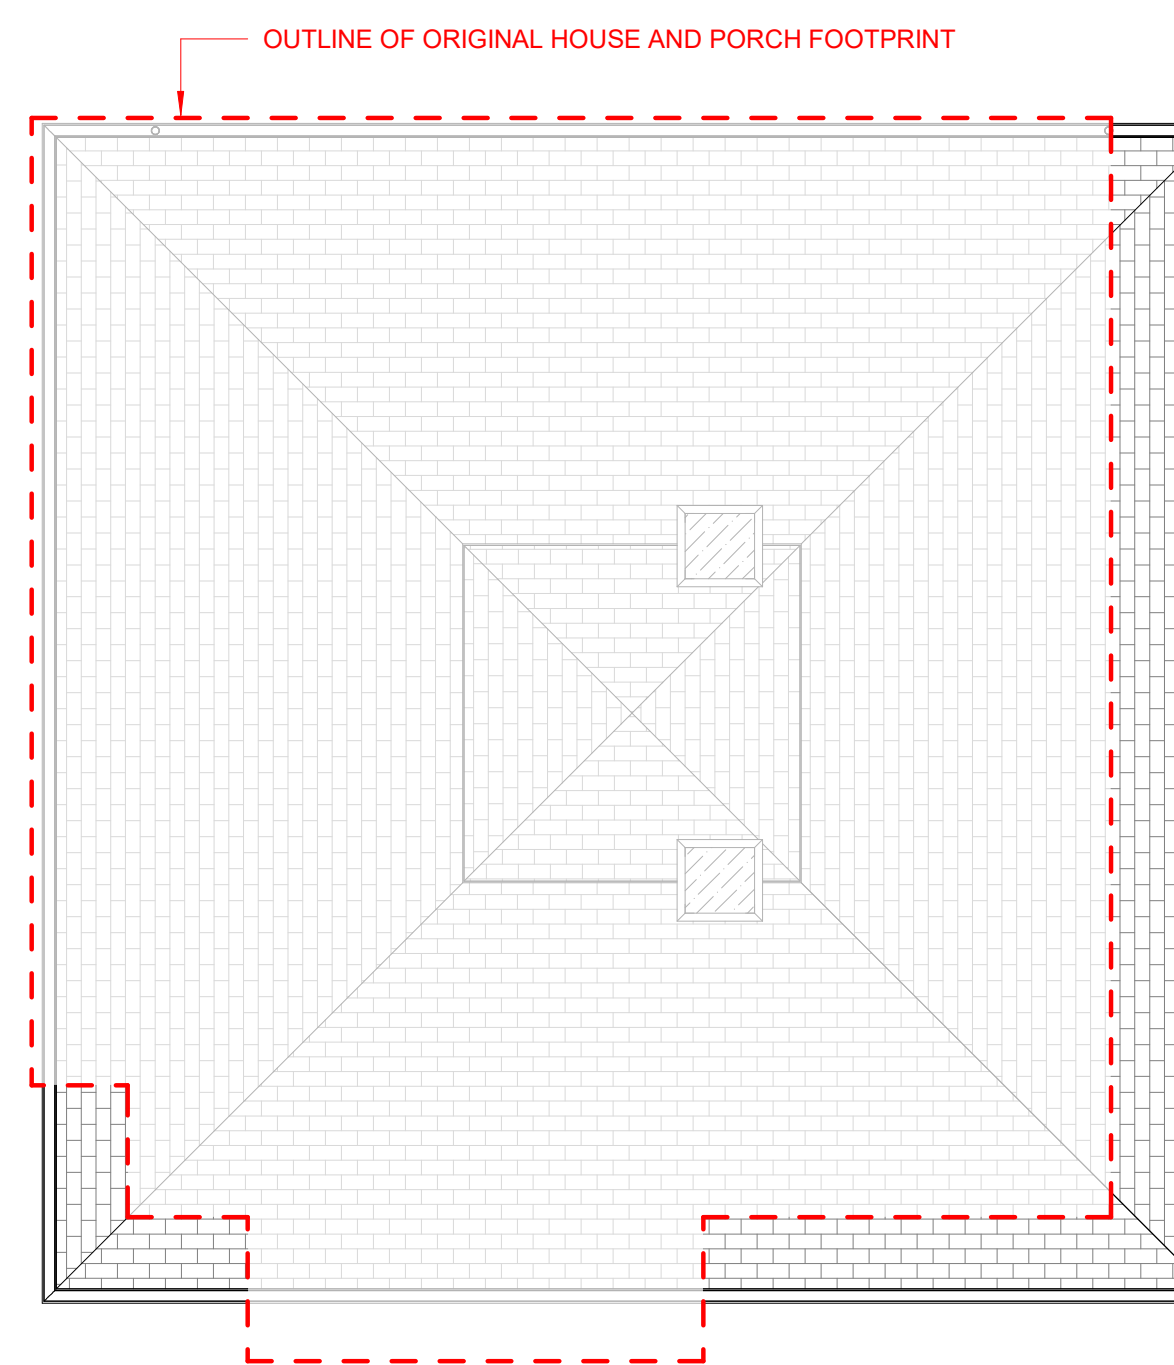

H6 ROOF PLAN
1/8" = 1'-0"

Civil Engineer
BASCOM & BENJAMIN, LLC
360 Main Street, P.O. Box 686
Durham, CT 06422
(860) 349-1676 FAX (860) 349-8903

Structural Engineer
GIRARD AND COMPANY, LLP
10 Waterchase Drive
Rocky Hill, CT 06067
(860) 563-3820

CENTERBROOK
Architects and Planners, LLP
67 Main Street
Post Office Box 955
Centerbrook, Connecticut 06409-0955
Telephone 860.767.0175
Facsimile 860.767.8719

RICHARD RESIDENCE

ISSUED:

No	Name	Date

PHASE:
MUNICIPAL SUBMISSION

DRAWING NAME:
FLOOR PLANS

PRELIMINARY NOT FOR CONSTRUCTION
THIS COMPUTER FILE/DRAWING IS FOR INFORMATIONAL PURPOSES ONLY AND IS NOT INTENDED FOR CONSTRUCTION. DO NOT START CONSTRUCTION WITHOUT A SEALED SET OF CONSTRUCTION DOCUMENTS FROM THE ARCHITECT.

JOB #: 1689
© 2018 CENTERBROOK ARCHITECTS AND PLANNERS

DRAWN BY: AW/AVP DATE: 1/17/2019
CHECKED BY: MS SCALE: 1/8" = 1'-0"

SHEET:

A1.00