

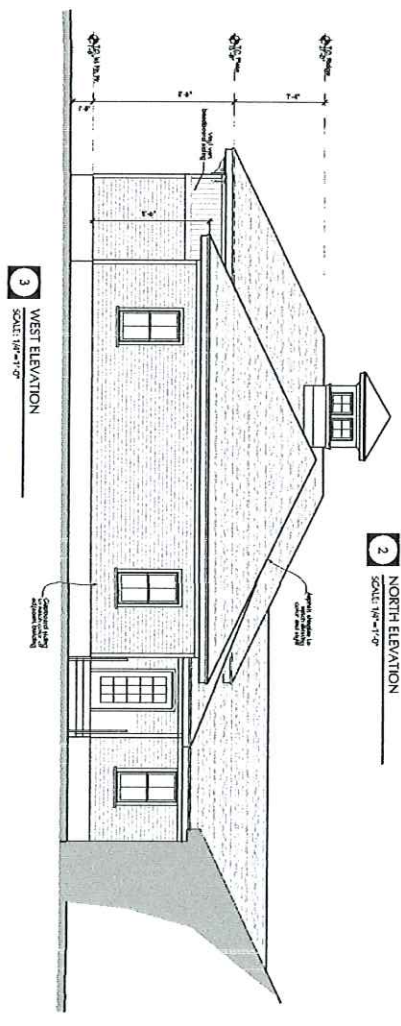
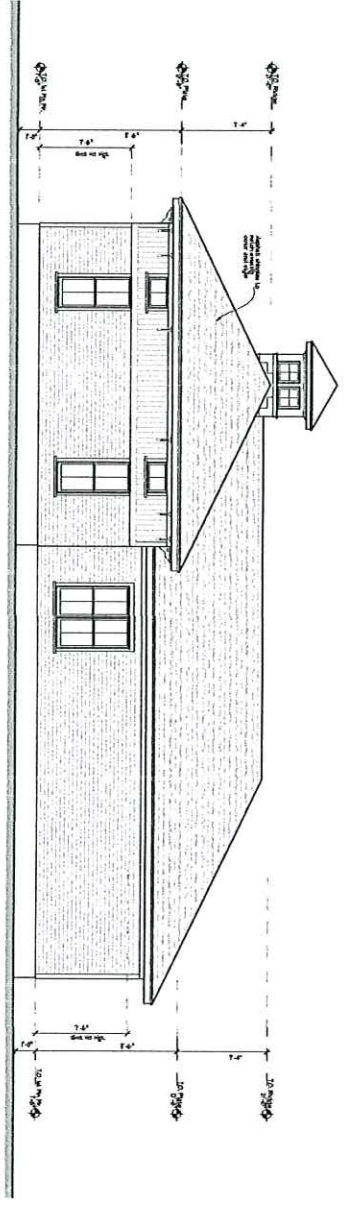


RECEIVED
 NOV 24 2020
 TIME

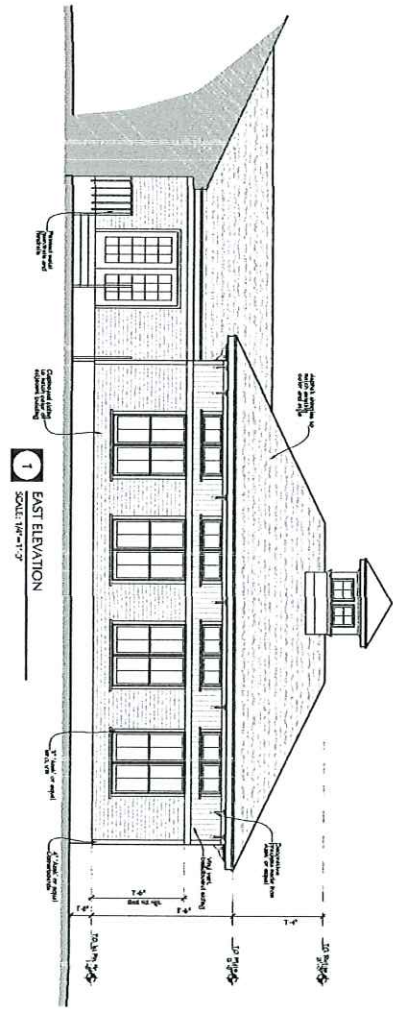

RESUB FOR
 HISTORIC
 COMMISSION
 11-9-20

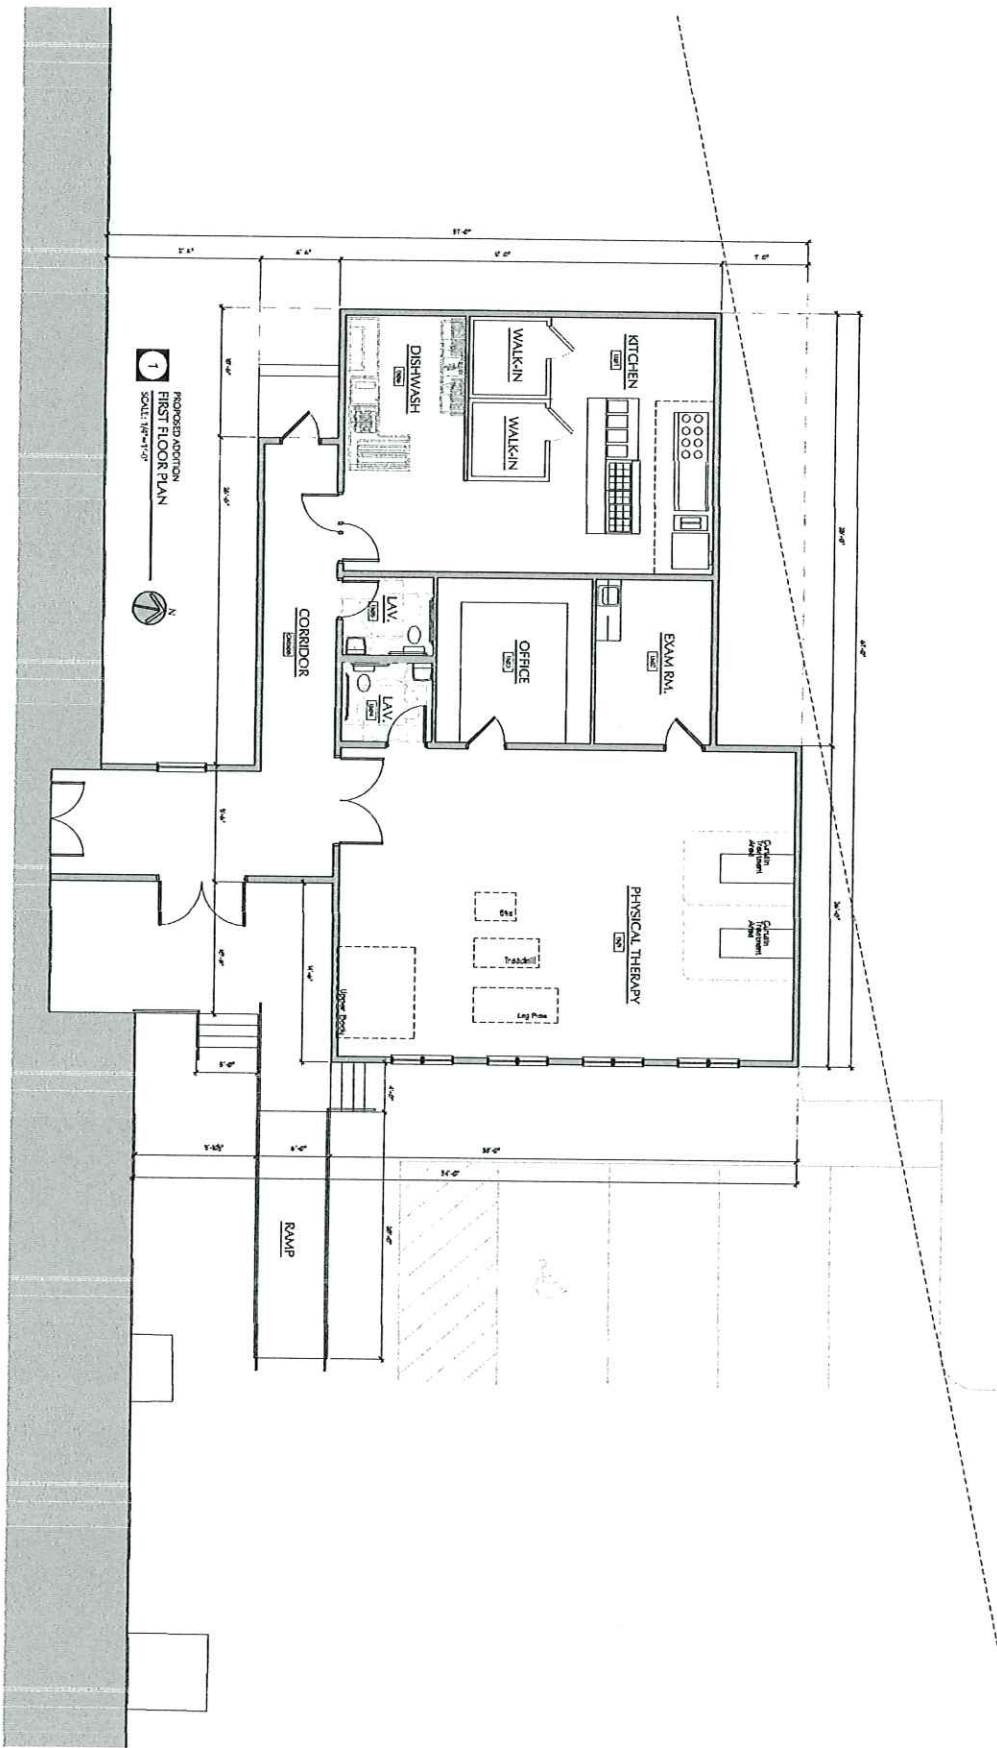

ISSUED FOR
CONSTRUCTION
REVISION:
11-25-20

Sheet No. 1008
A-2

Sheet Description
Proposed Addition
Floor Plan
Date: 11/20/20
Revision:

Project
Cobalt Health Care & Rehabilitation
29 Middle Haddam Rd
Cobalt, CT

Blue Moon Design
Architectural Design LLC
122 Main Street, Torrington, CT 06793
Tel: 860.582.2223
Email: info@bluemoondesign.com
Web: www.bluemoondesign.com