


**NORTH ELEVATION**

SCALE: 3/32" = 1'-0"

(STREET ELEVATION)

**Blue Moon Design**  
Architectural Design

168 Main Street Terryville, CT 06786 tel. (860) 582-2225  
 Toddclark@bluemoondesign.biz  
 Chrishill@bluemoondesign.biz  
 Ashleyclark@bluemoondesign.biz

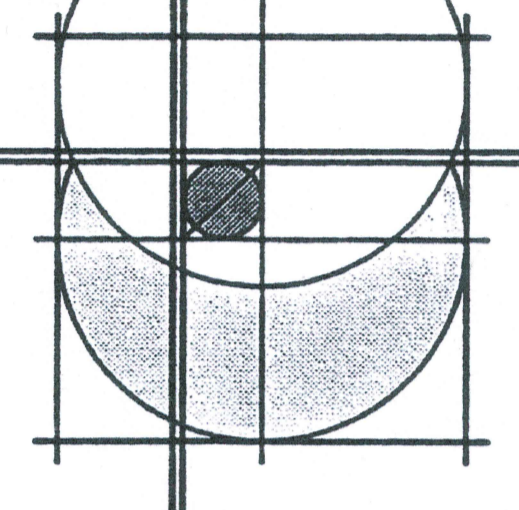




Project  
**Global Storage**  
 265 West High St.  
 East Hampton, CT

Sheet Description  
 Colored elevation



Date: 10-22-2021  
 Revisions:

Drawn By: TC/DS


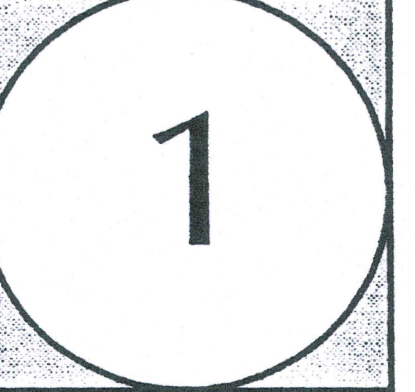


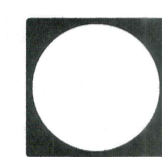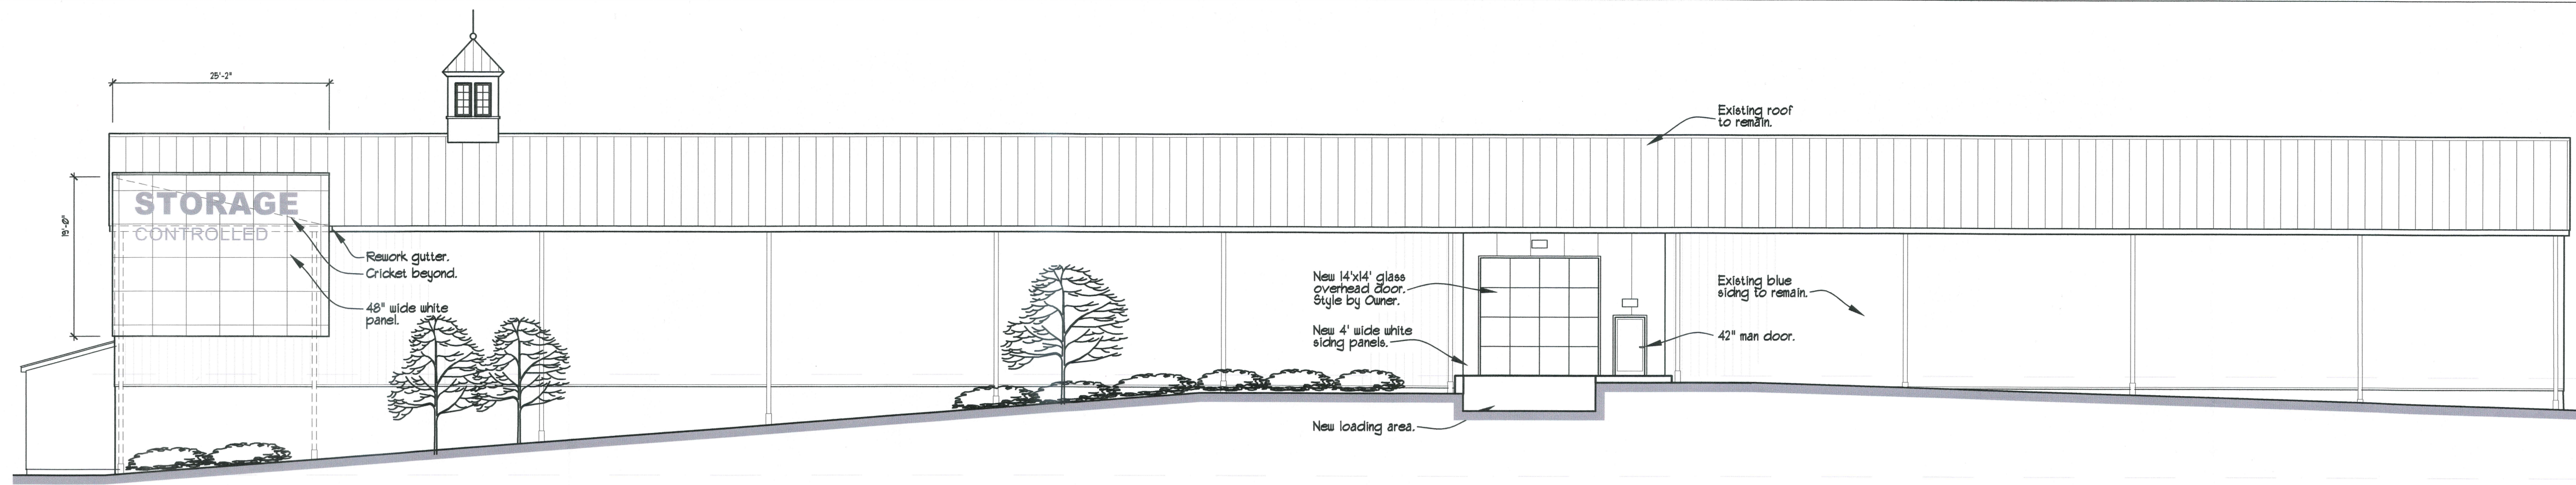



**WEST ELEVATION**  
SCALE: 3/32"=1'-0"

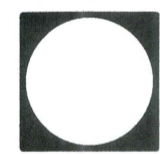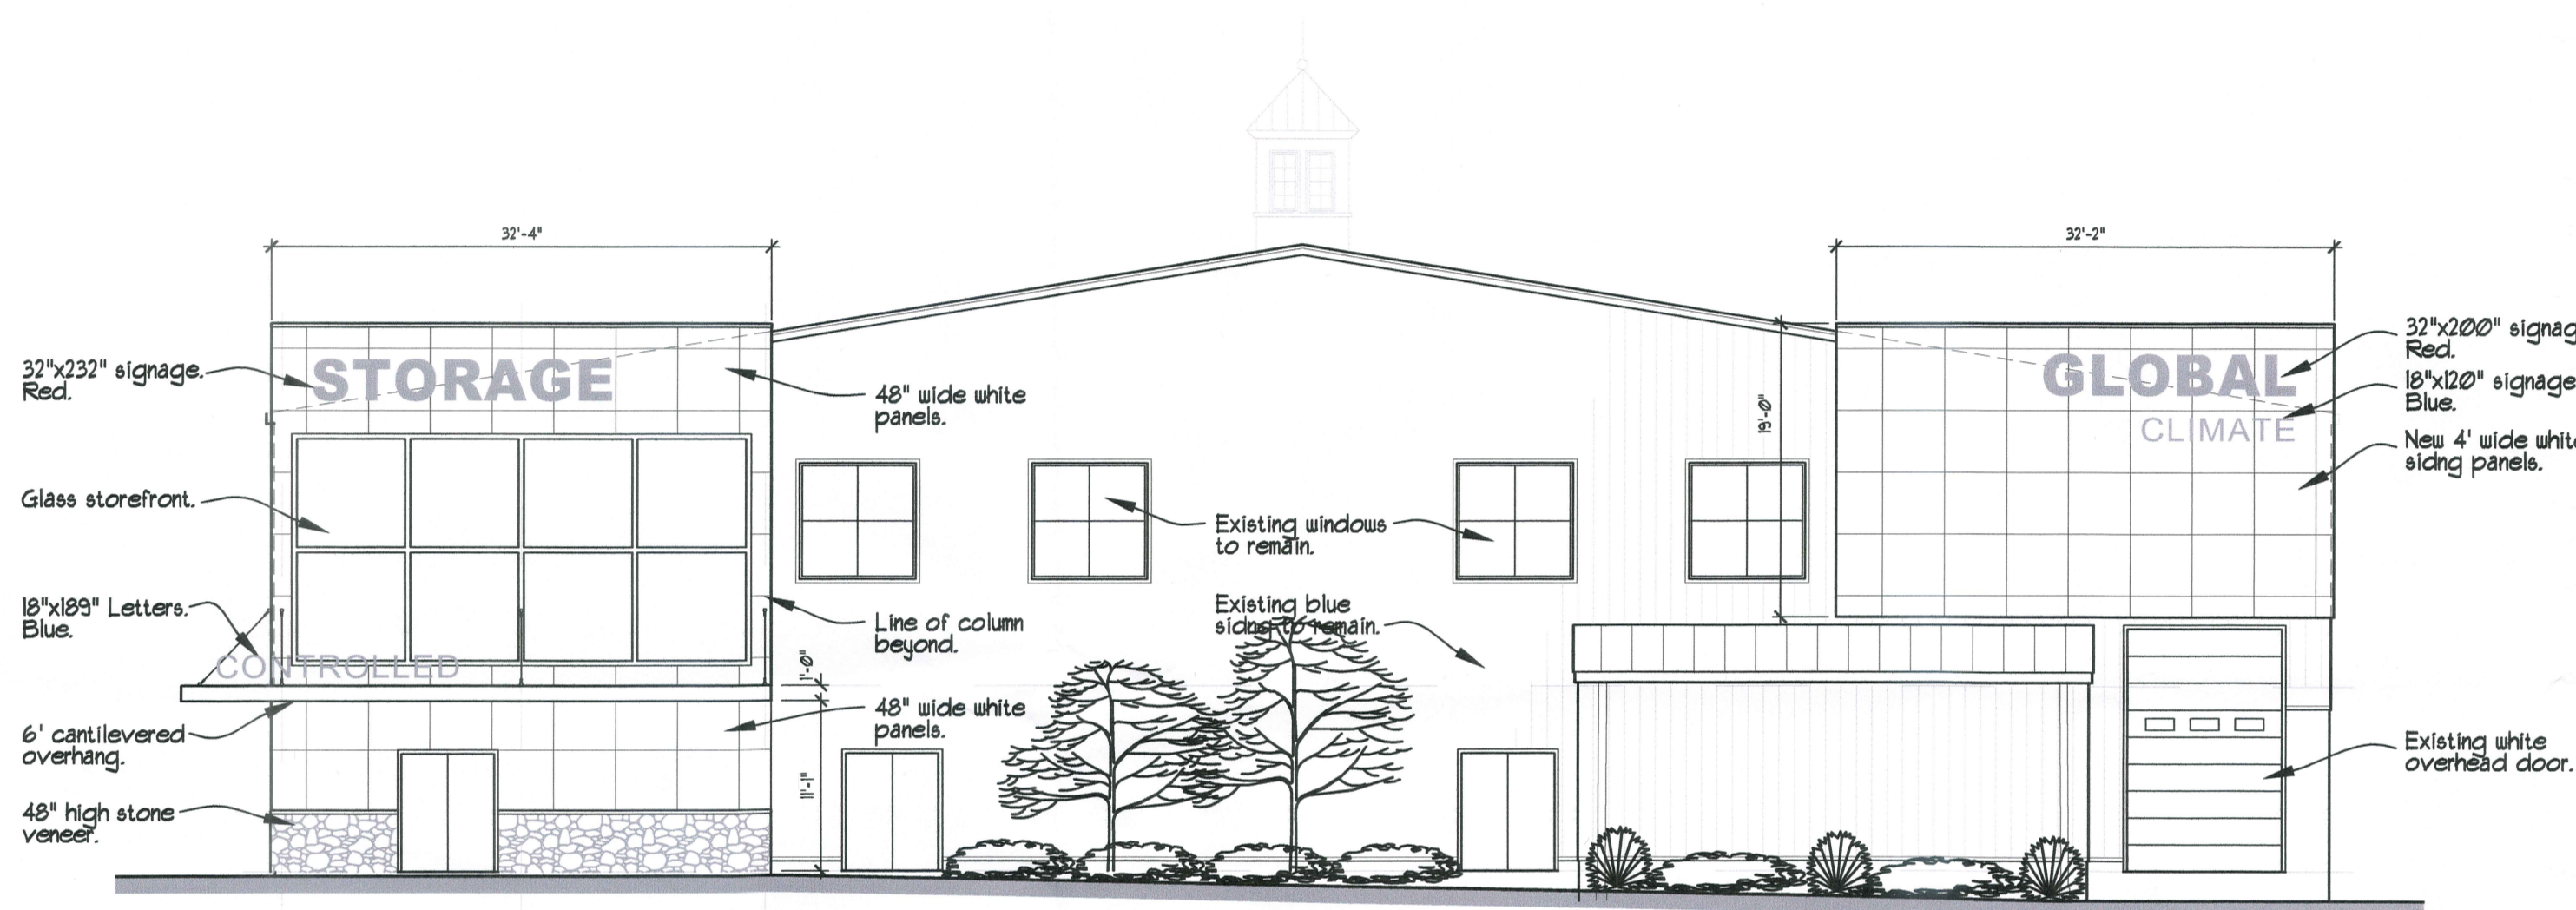

**NORTH ELEVATION**  
SCALE: 3/32"=1'-0" (STREET ELEVATION)

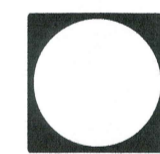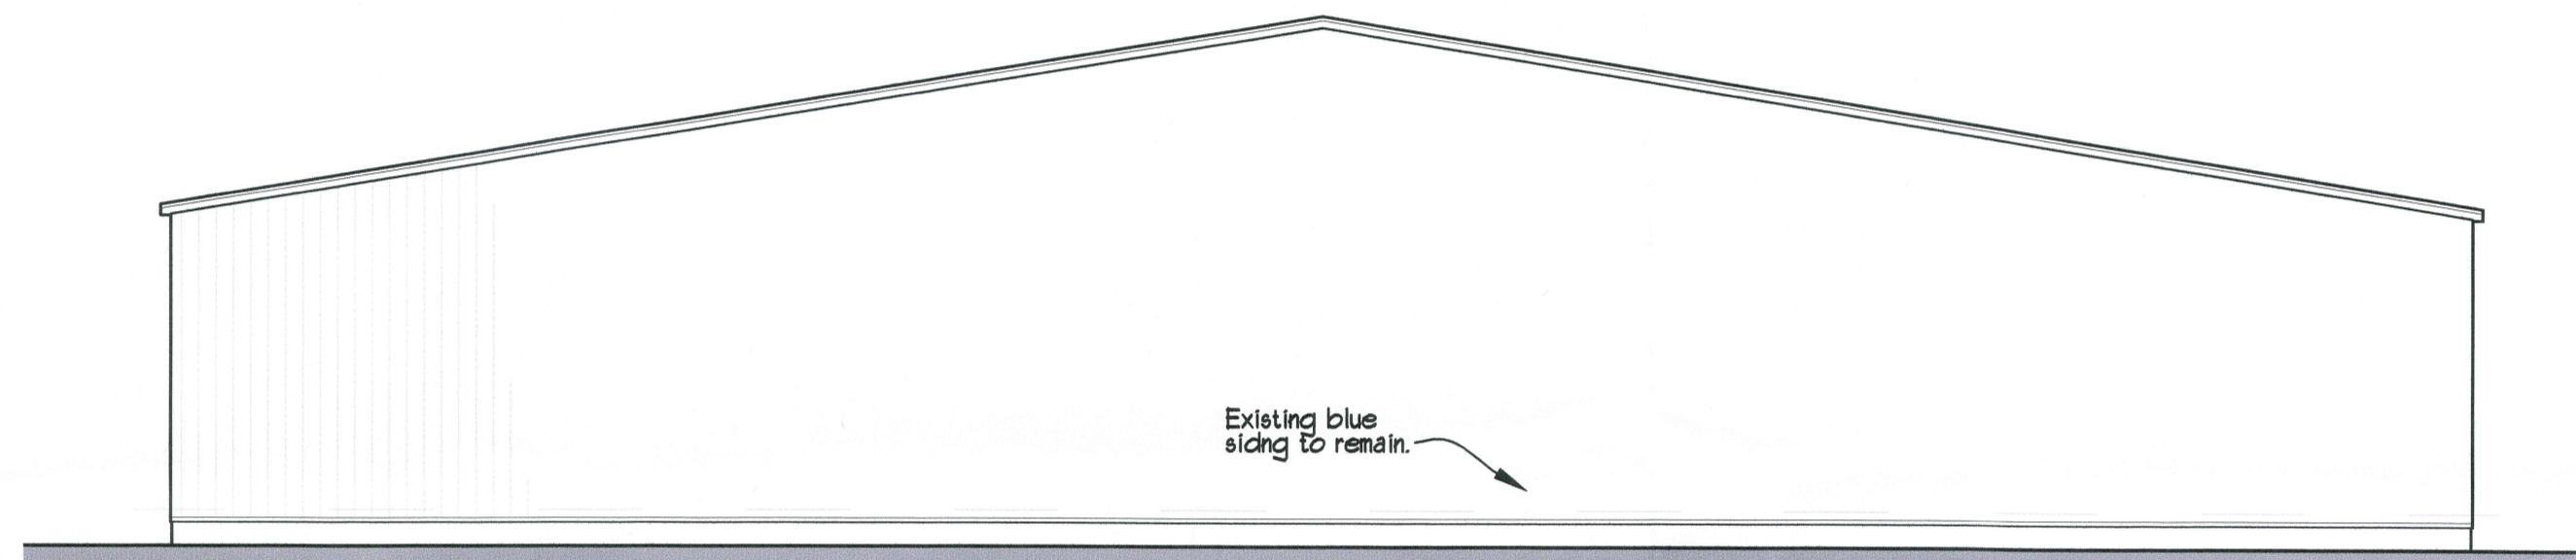

**SOUTH ELEVATION**  
SCALE: 3/32"=1'-0"

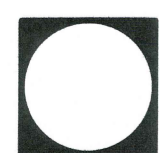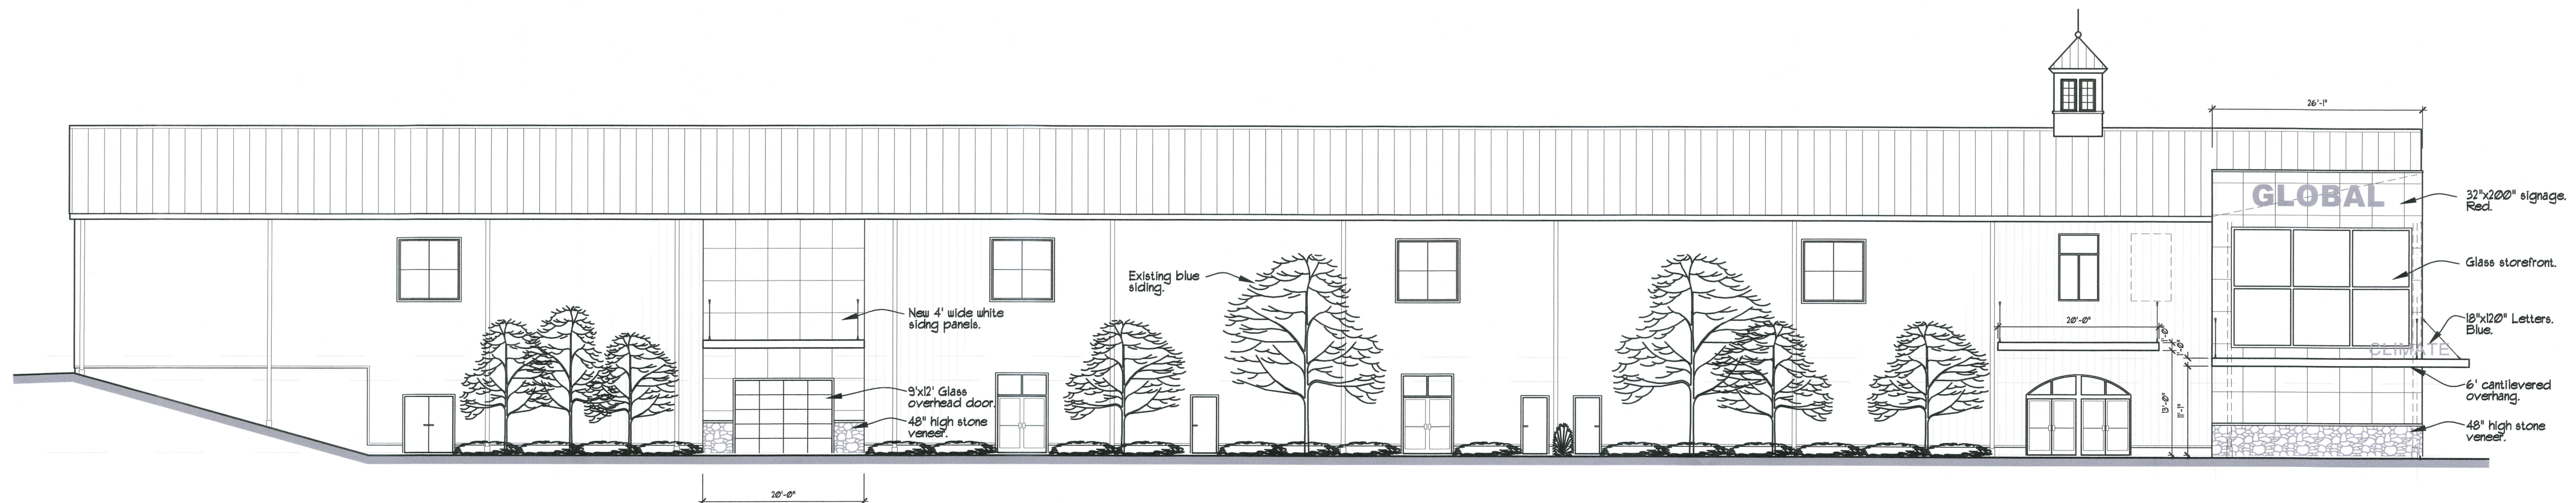

**EAST ELEVATION**  
SCALE: 3/32"=1'-0" PARKING LOT ELEVATION

