


Additions & Renovations for the:


Dakers Residence

21 Emerson Road


EAST HAMPTON, CT

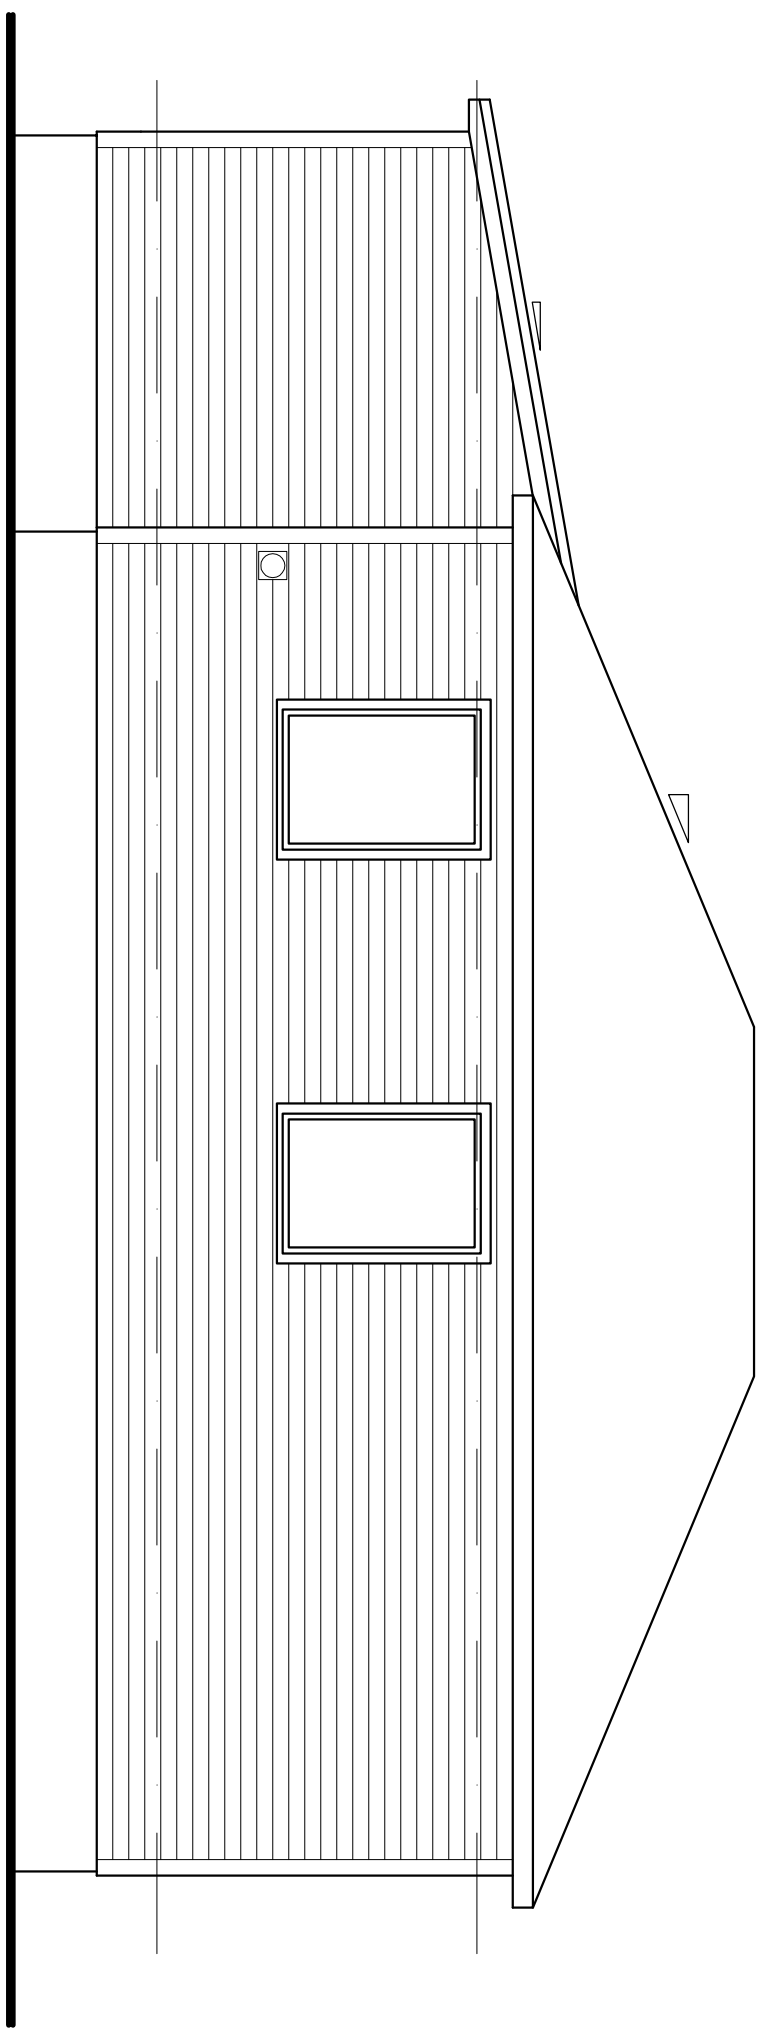


3 EXISTING SOUTH ELEVATION

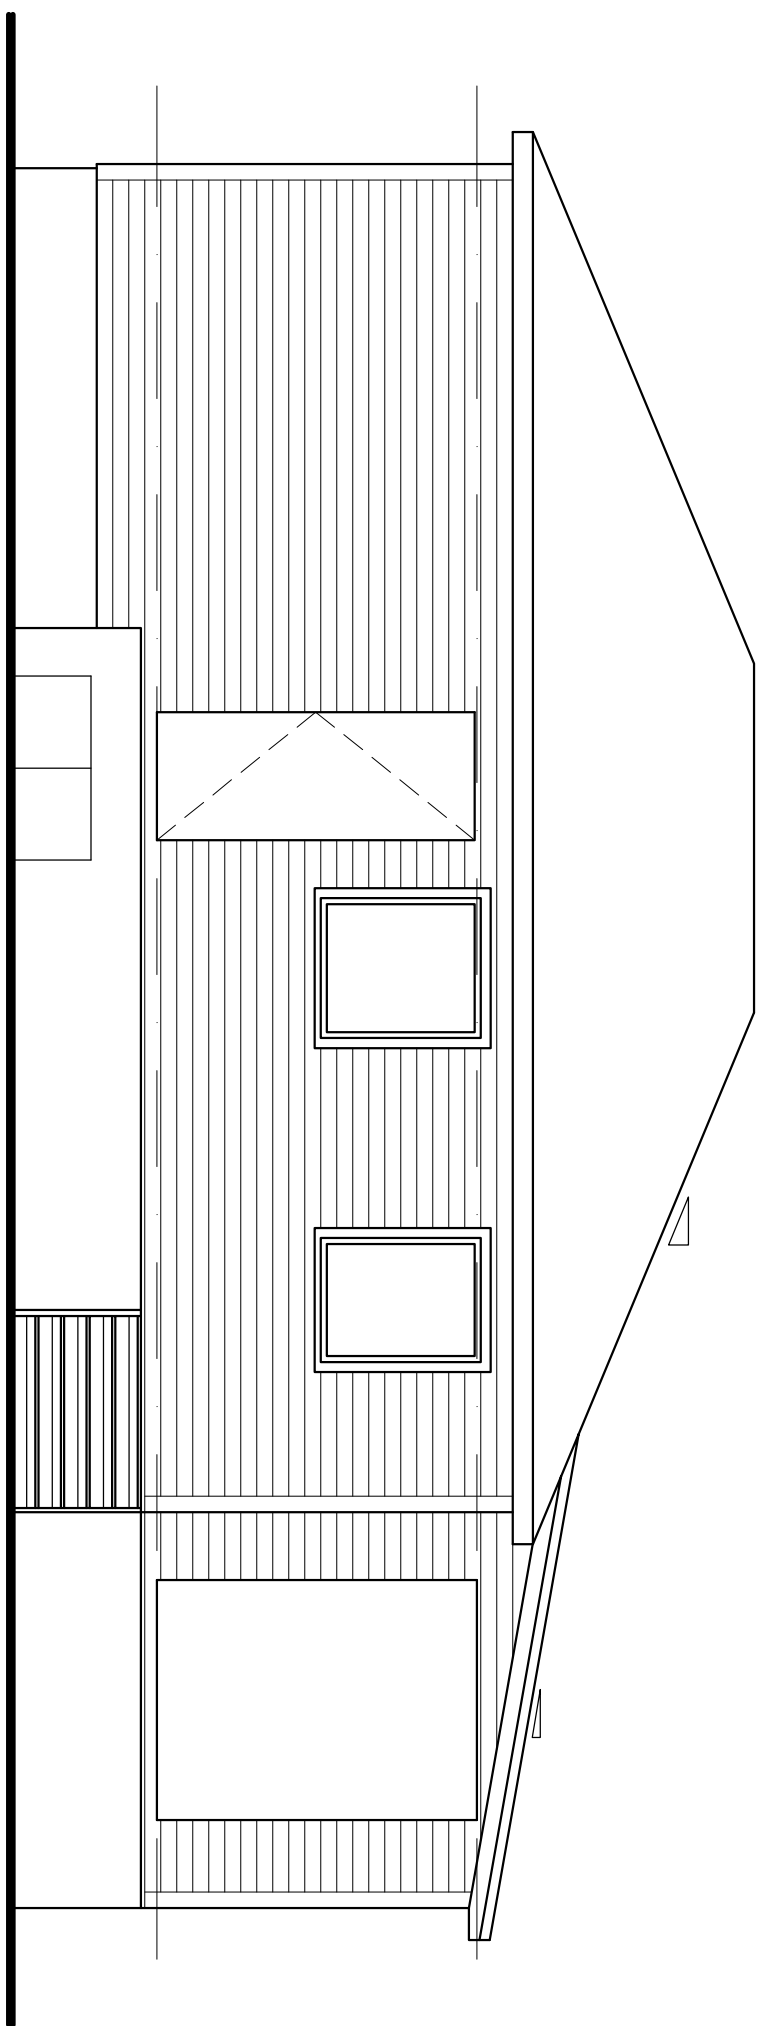

1 EXISTING NORTH ELEVATION

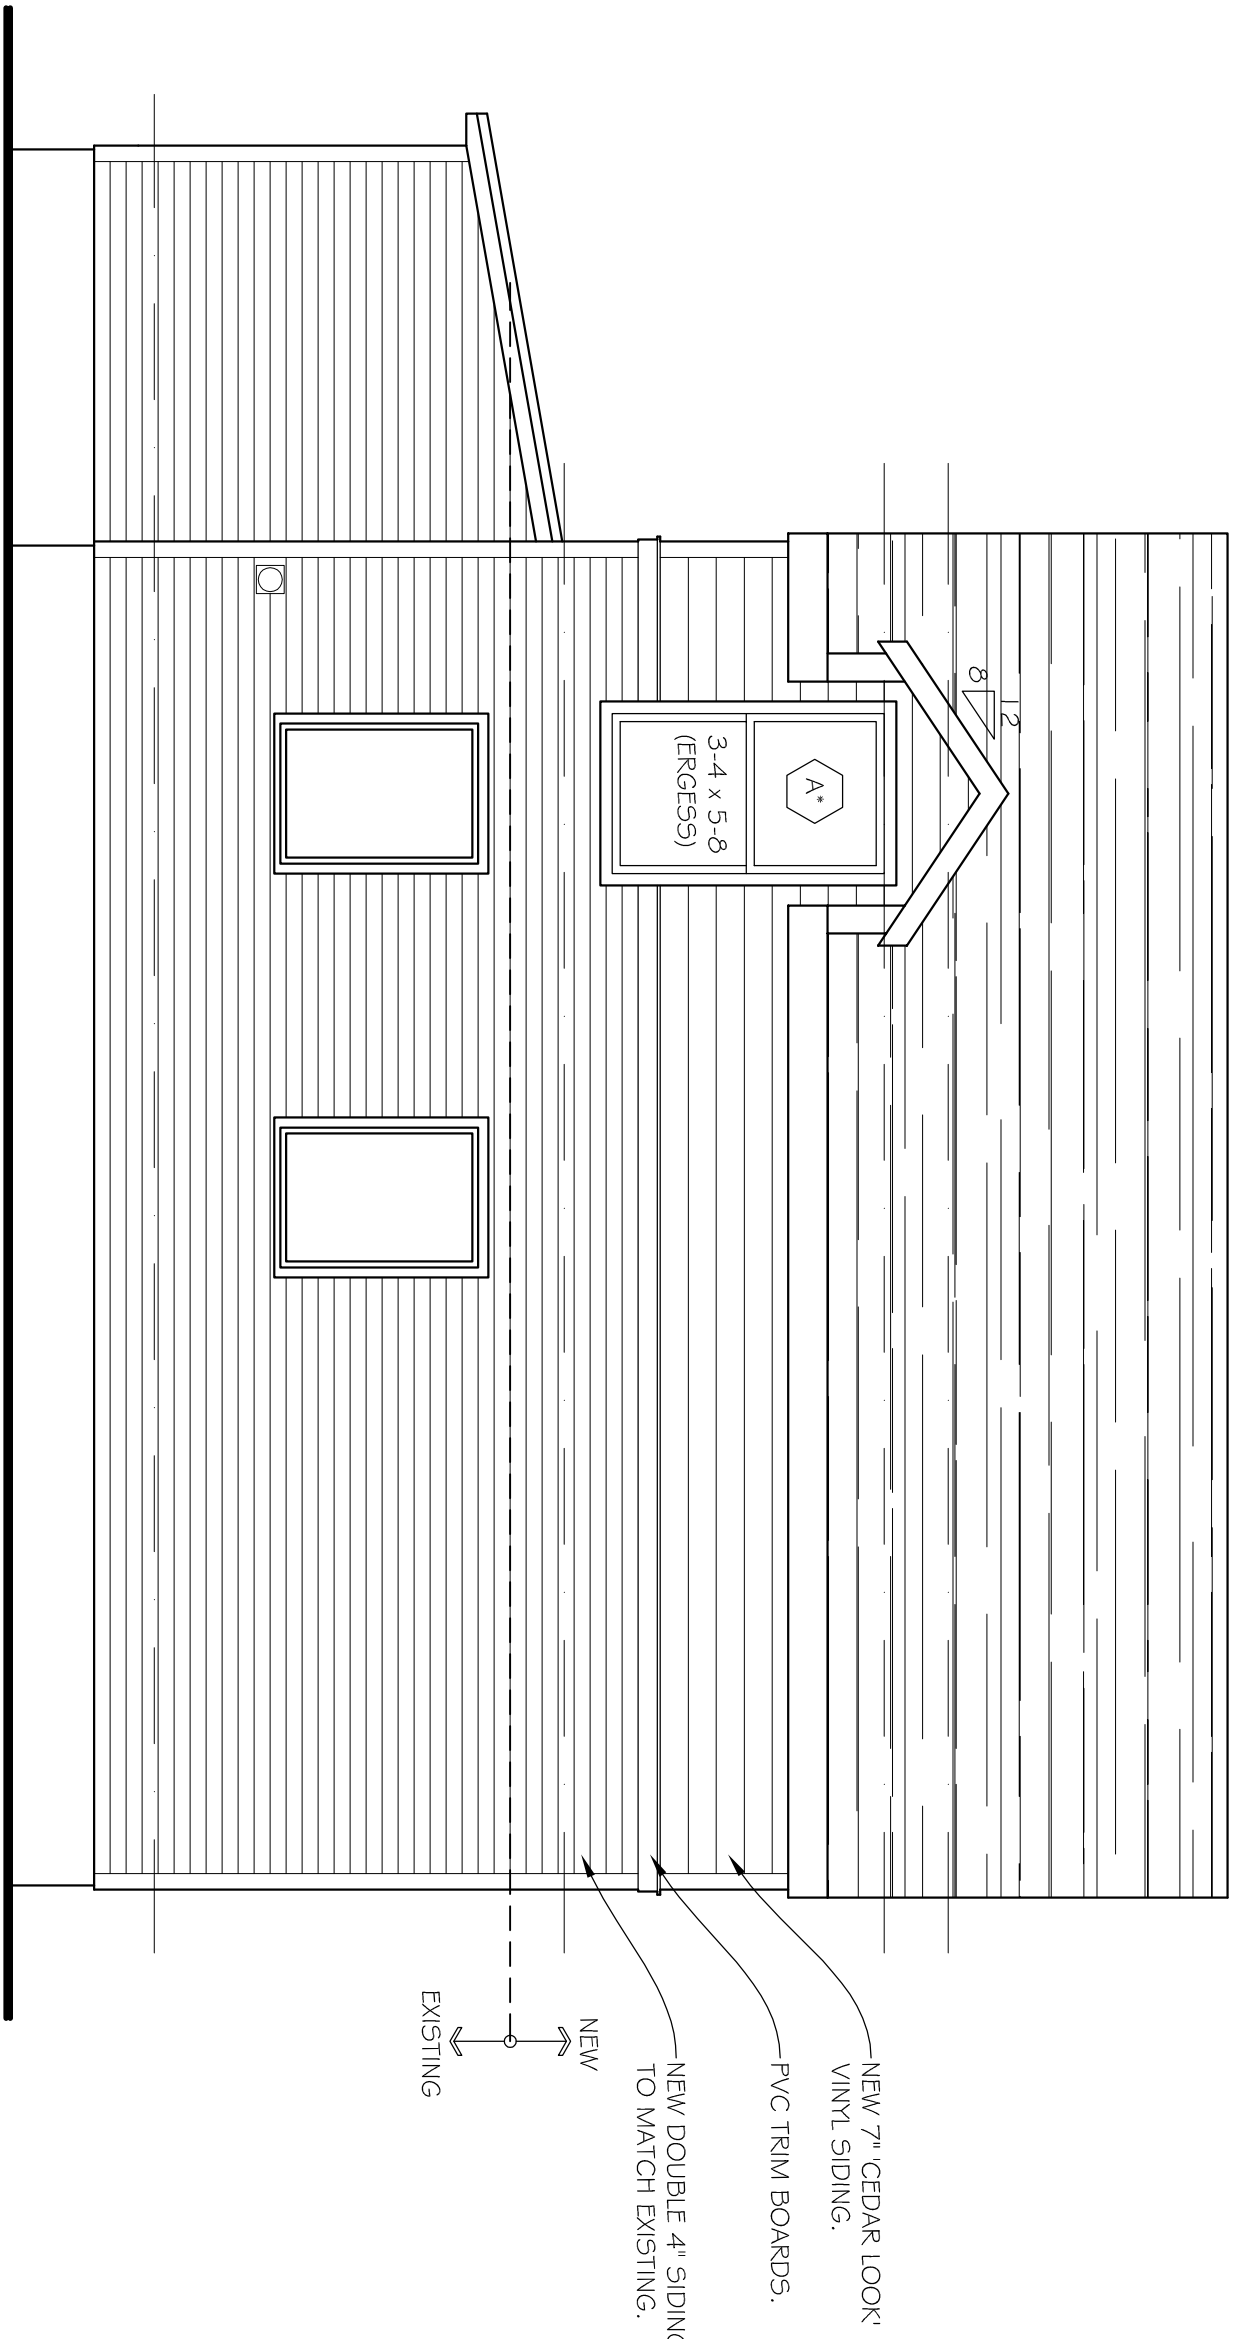

4 PROPOSED SOUTH ELEVATION

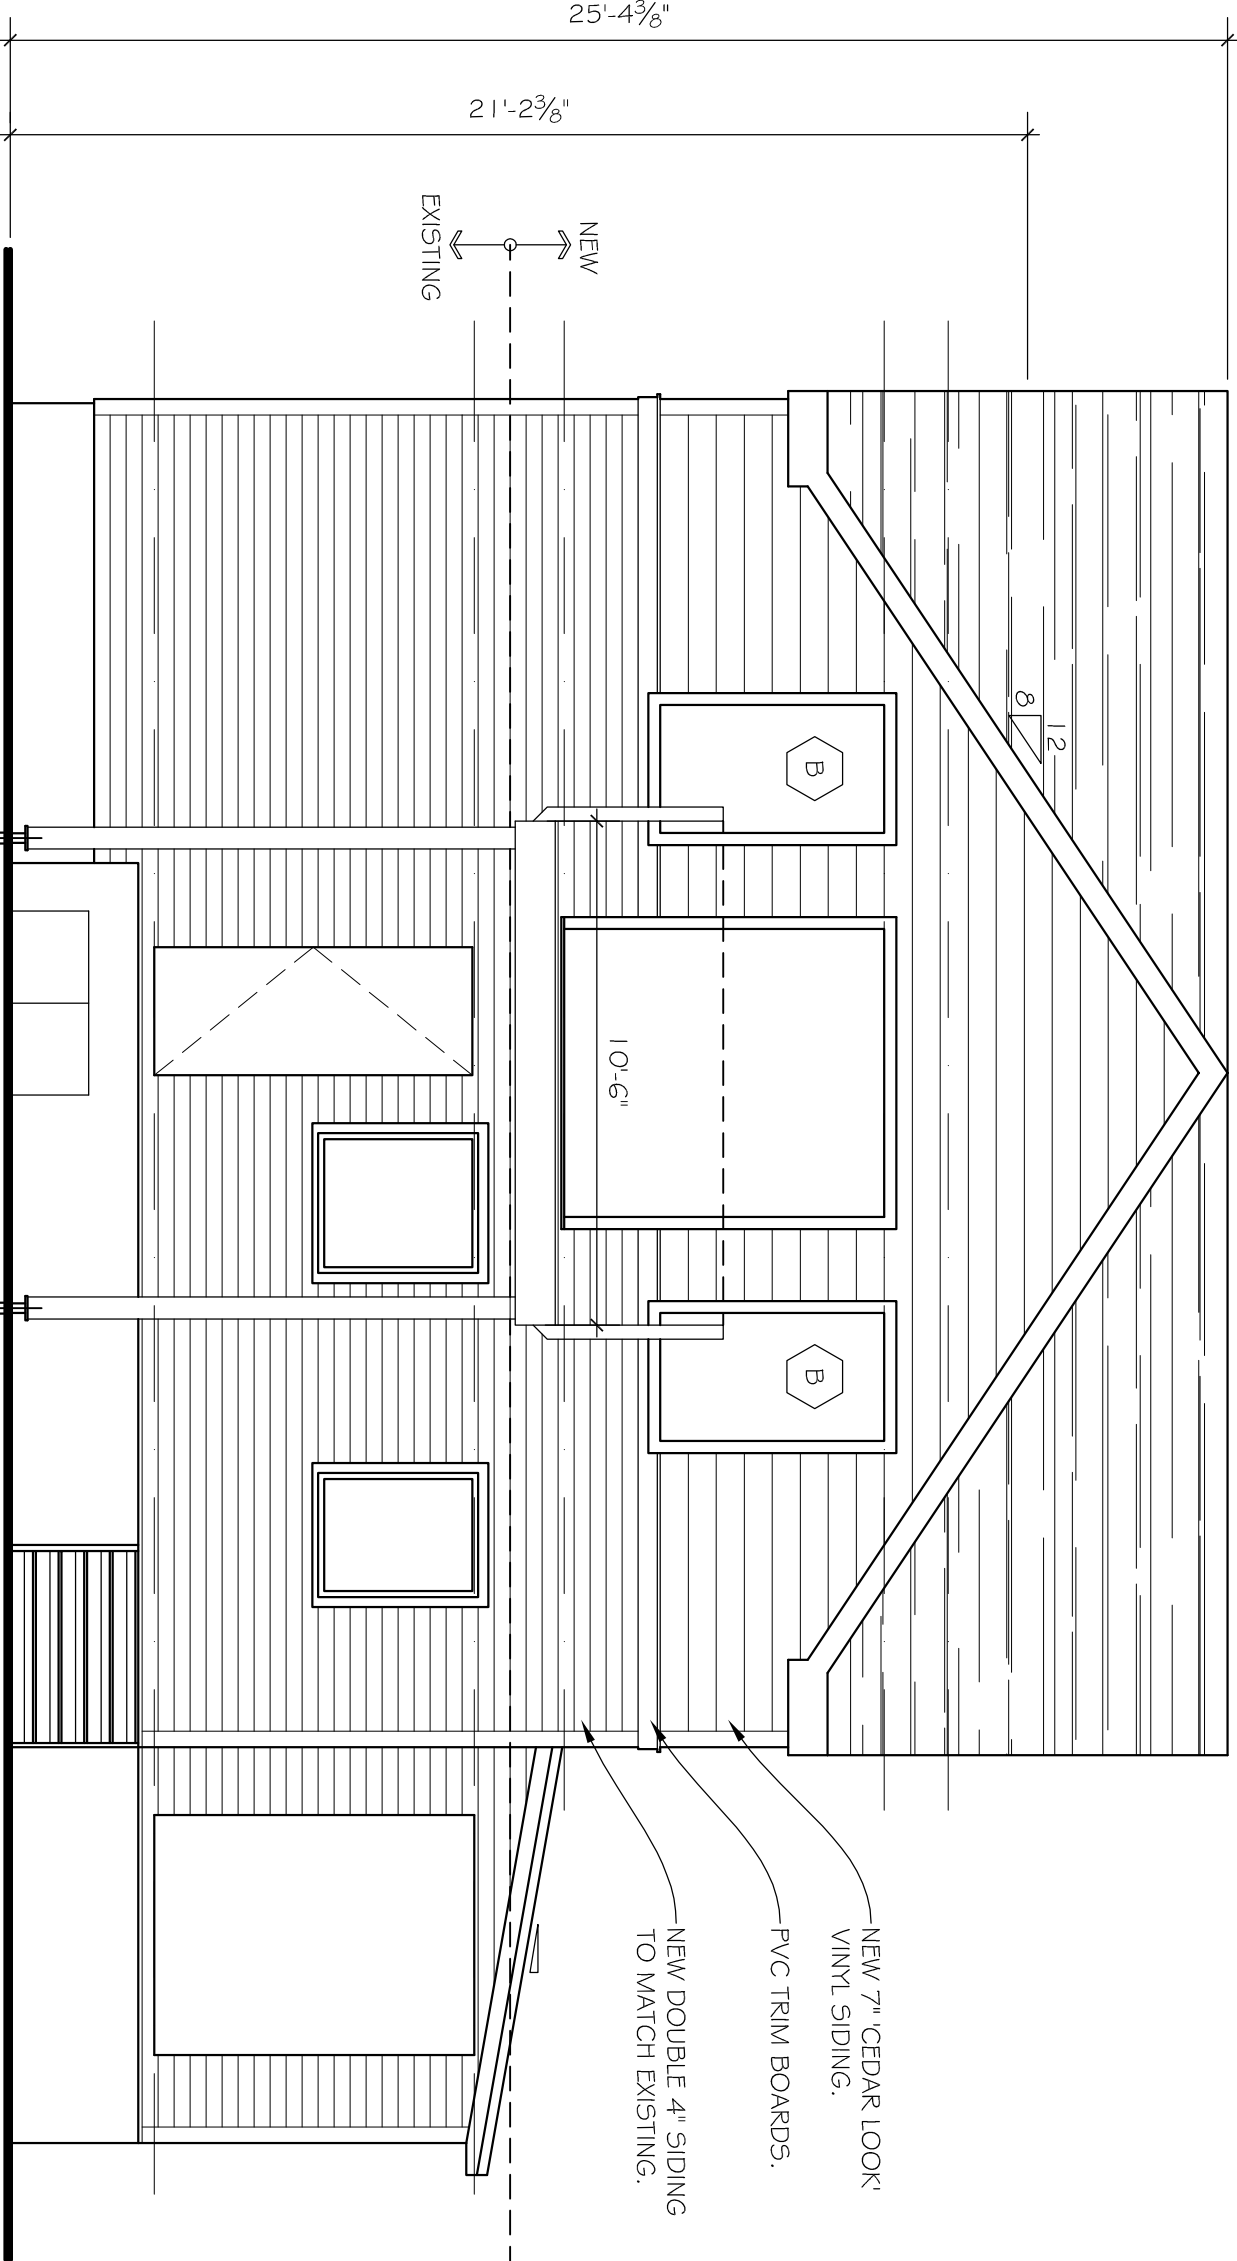

2 PROPOSED NORTH ELEVATION

PROGRESS PRINT
NOT FOR CONSTRUCTION

EXTERIOR
ELEVATIONS

DATE:06 | 30 | 20

SCALE:1/4" = 1'-0"

PROJECT No.:20-12

DRAWING
NUMBER:

A2-1

Additions & Renovations for the:

Dakers Residence

21 Emerson Road
EAST HAMPTON, CT

EXTERIOR
ELEVATIONS

DATE:

06 | 30 | 20

SCALE:


1/4" = 1'-0"

PROJECT No:

20-12


DRAWING
NUMBER:

A2-2

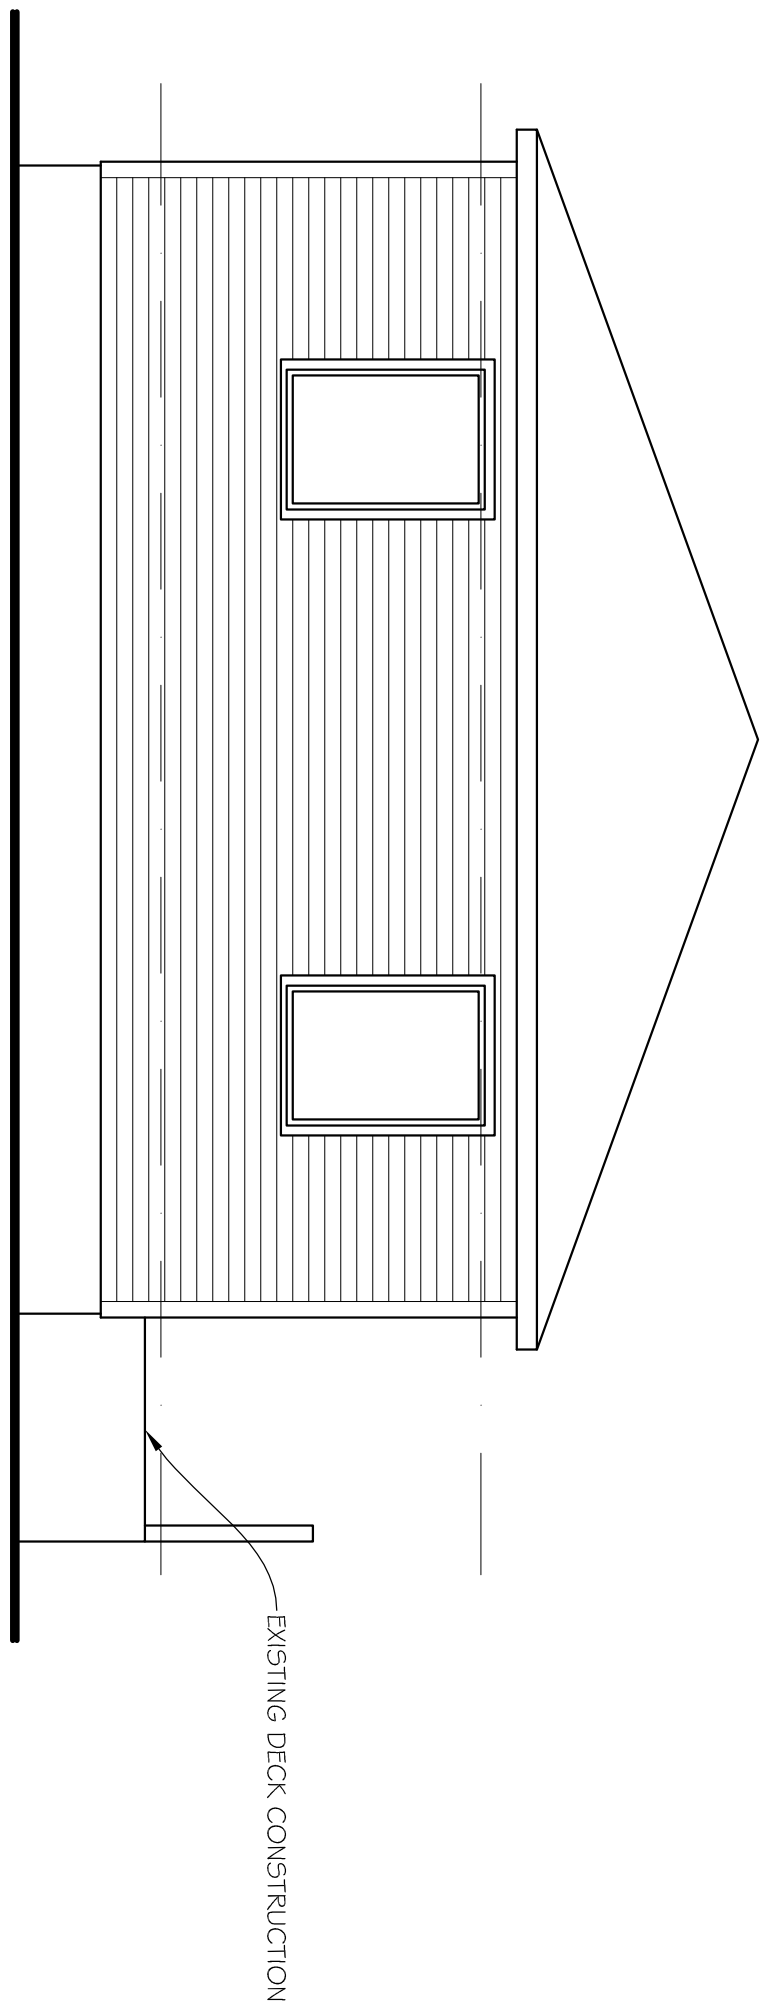


3

EXISTING EAST ELEVATION

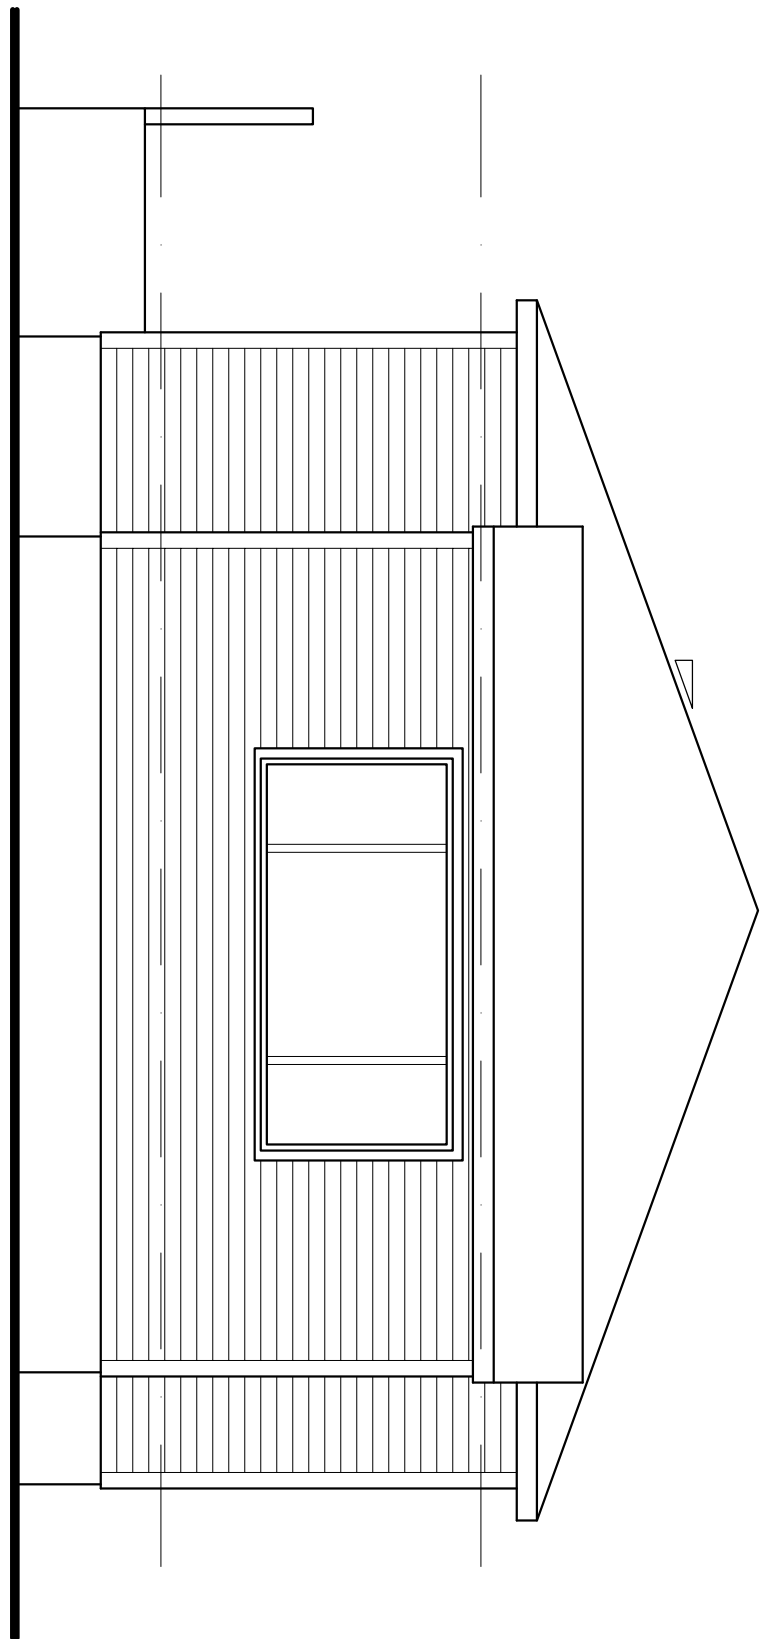


1

EXISTING WEST ELEVATION

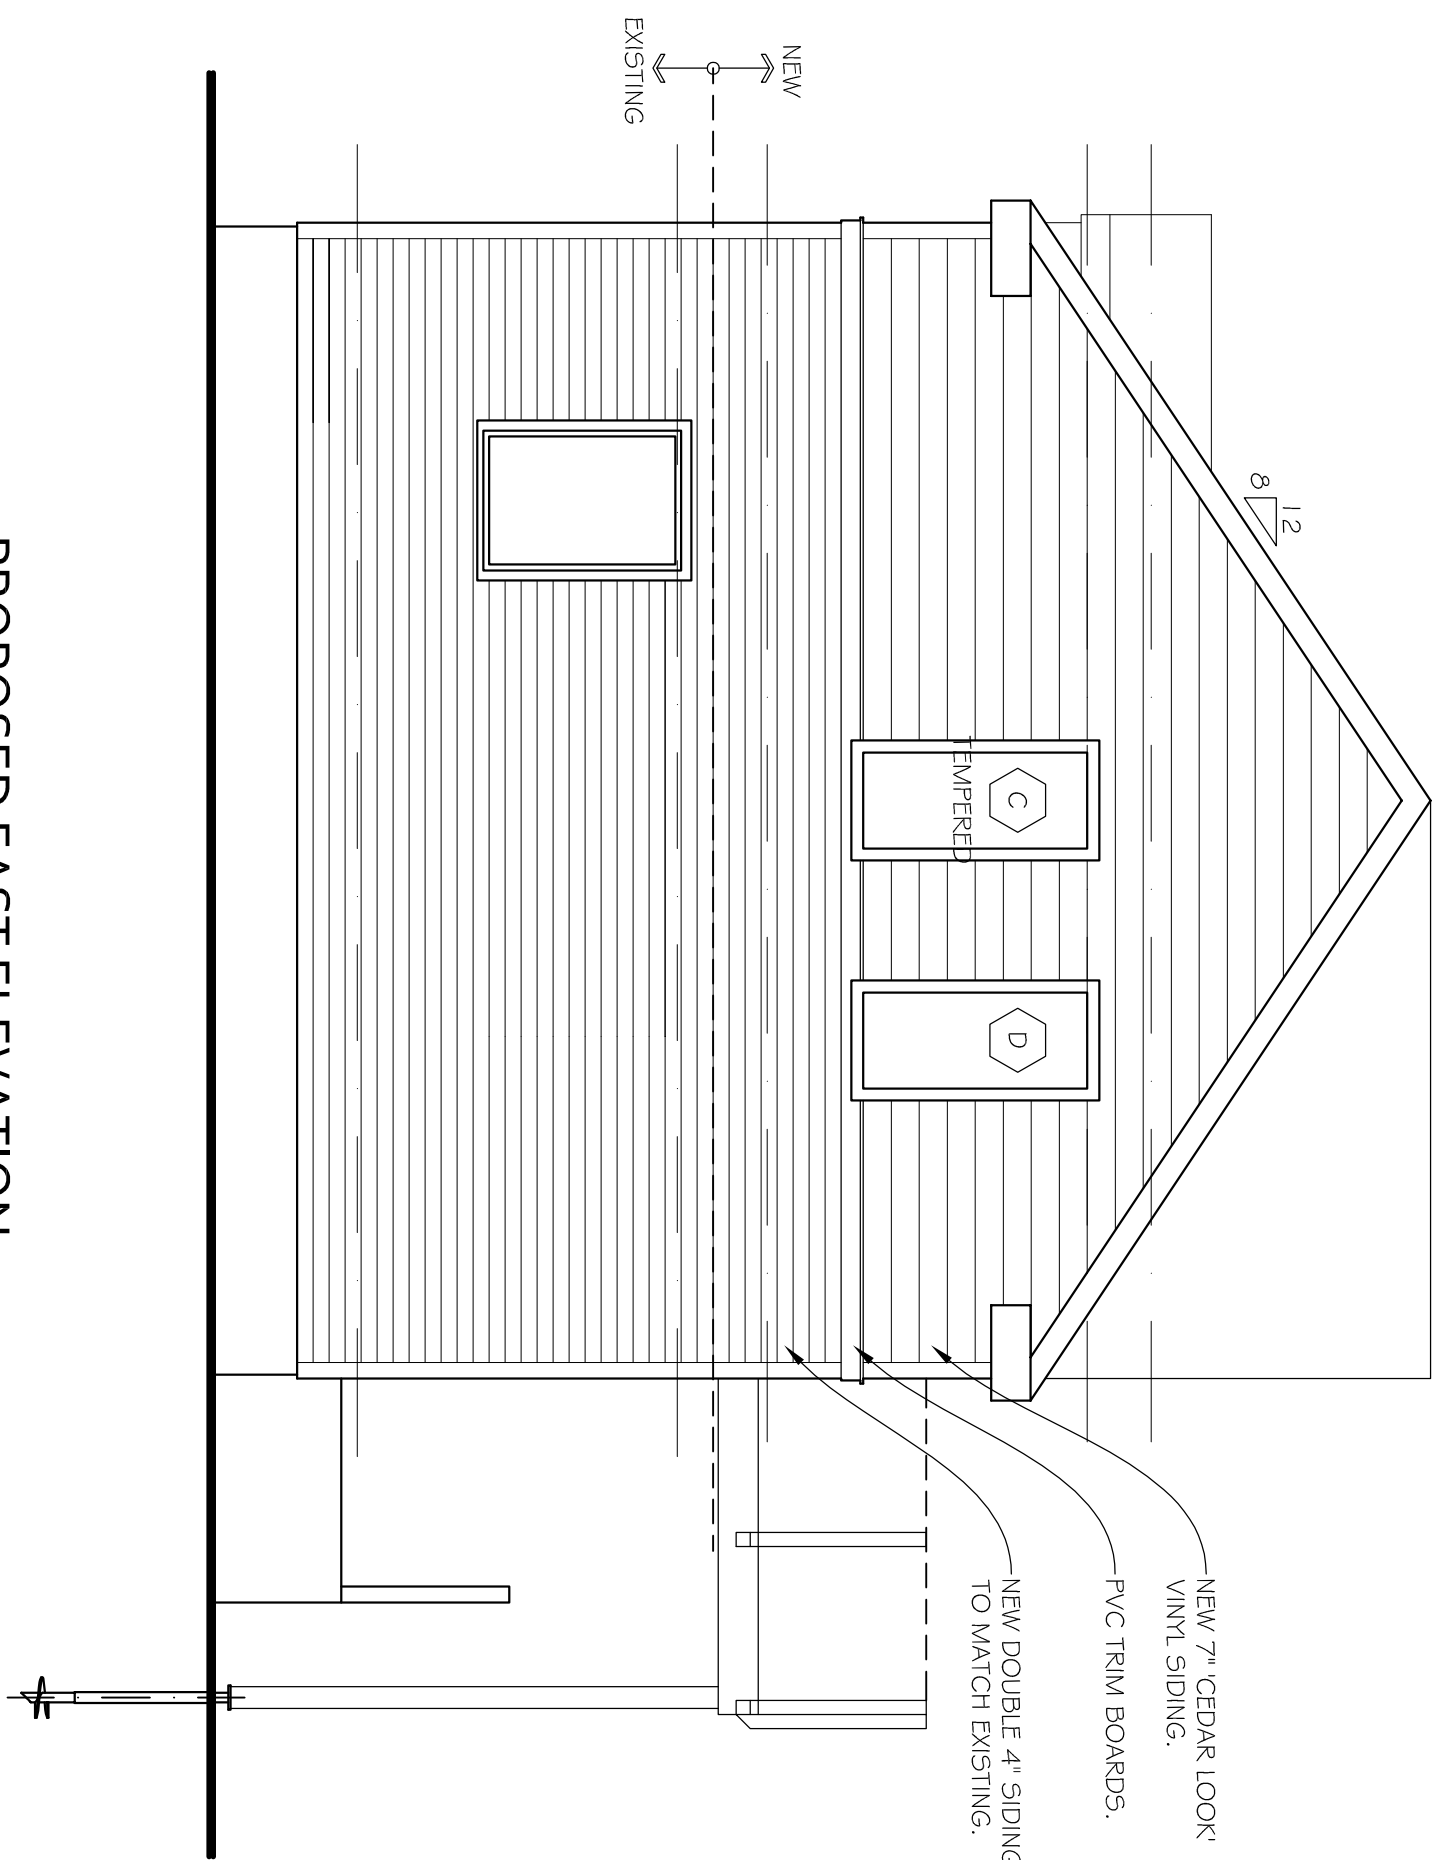

4

PROPOSED EAST ELEVATION

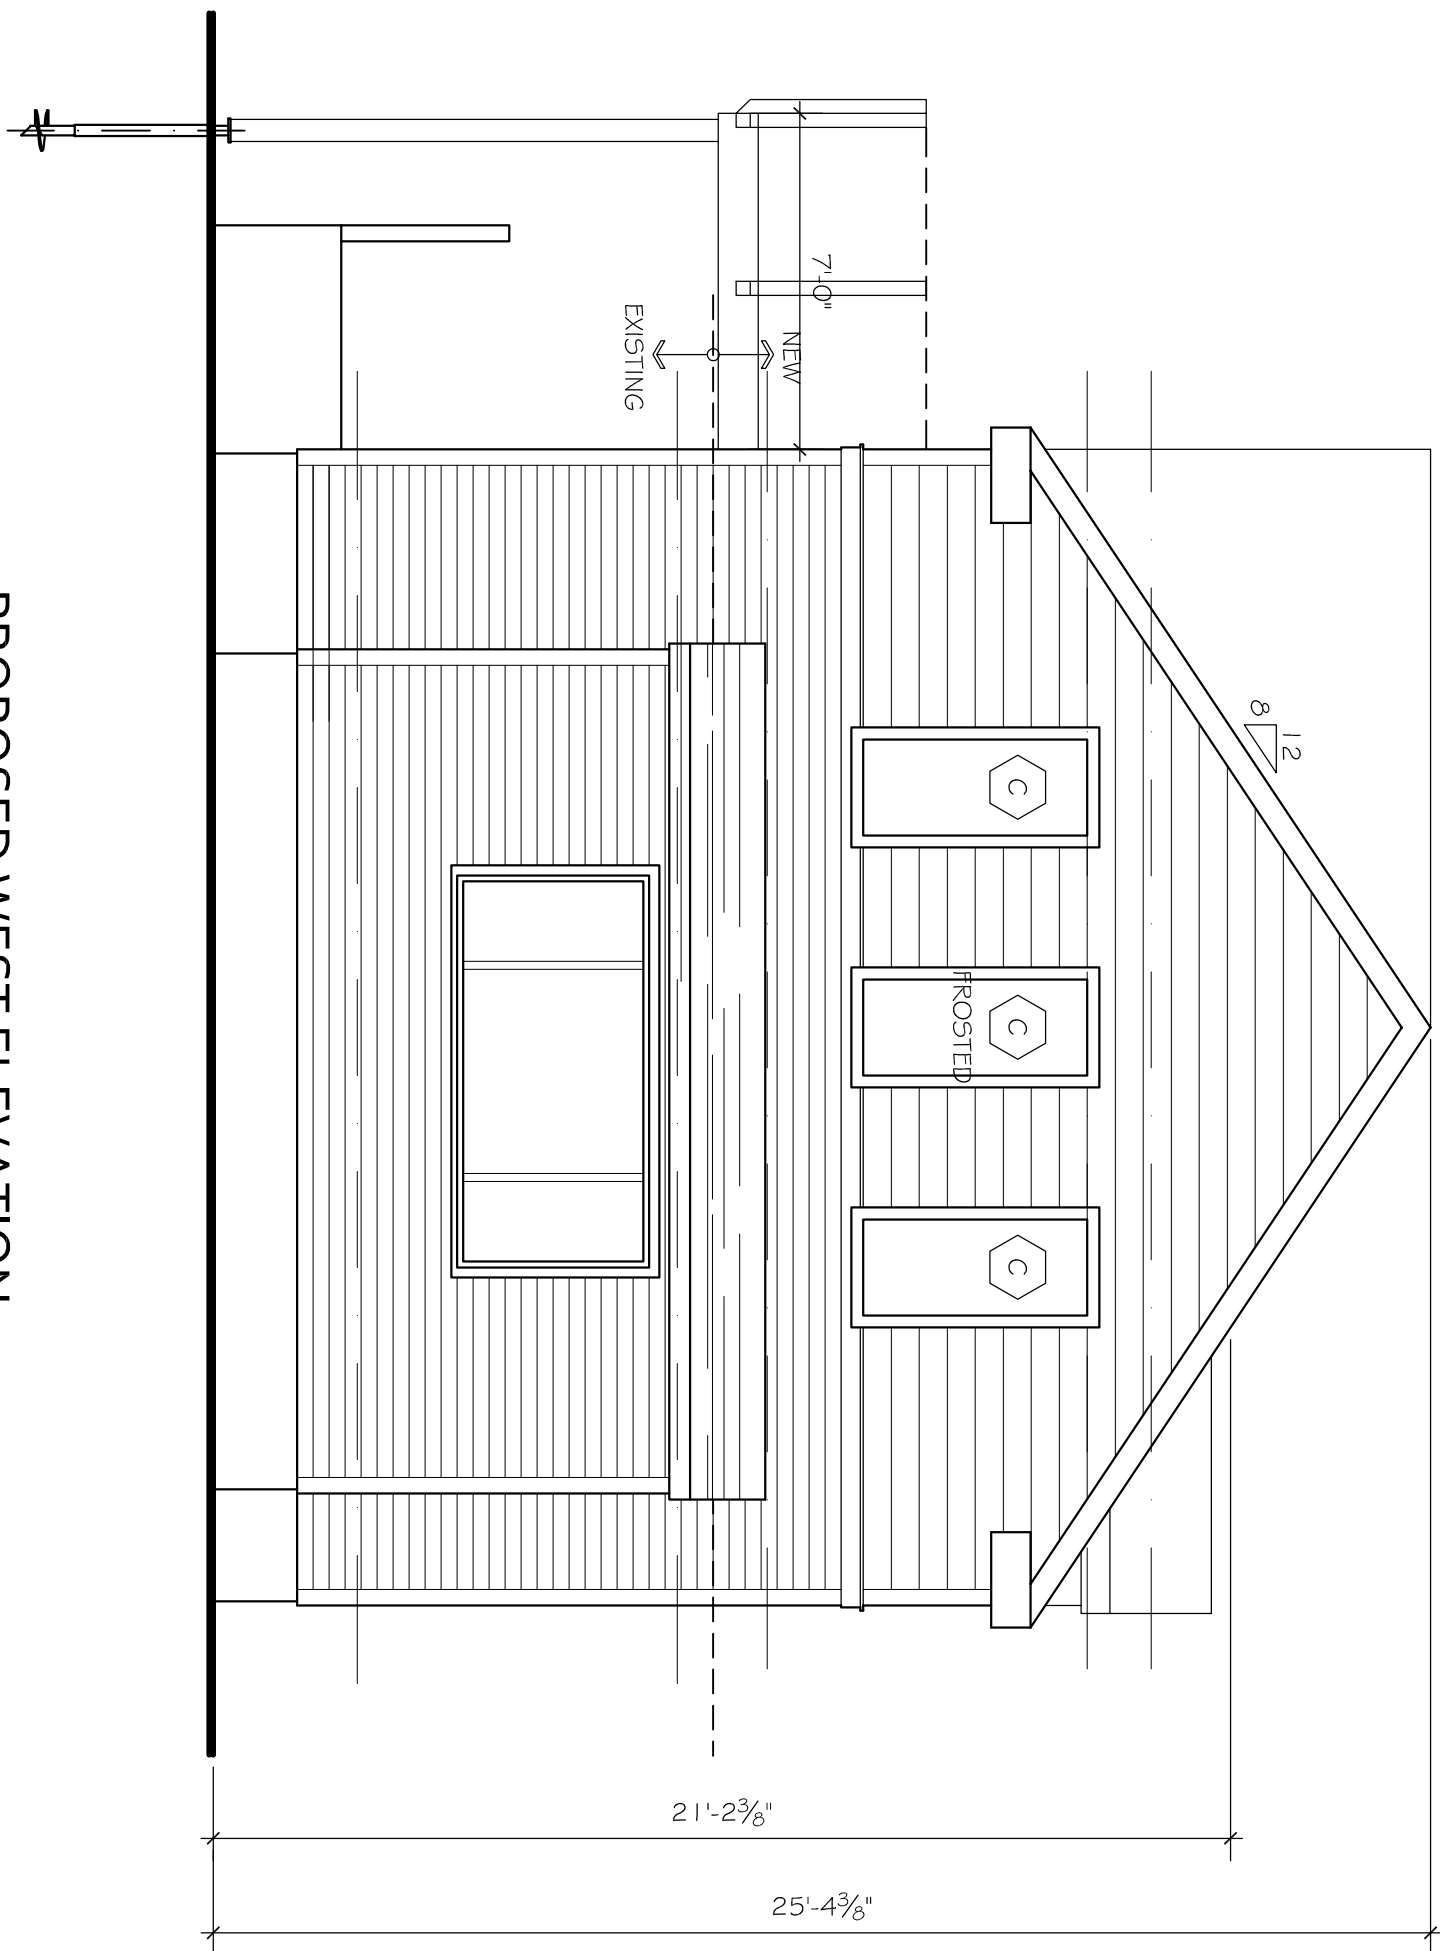

2

PROPOSED WEST ELEVATION

PROGRESS PRINT
NOT FOR CONSTRUCTION