


LATITUDE: 41.58505° LONGITUDE: -72.50121°  
 UTM: 4,606,722 N 708,291 E (Zone 18)

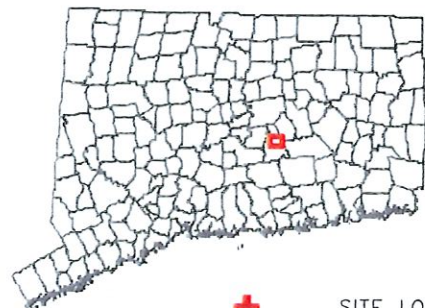

 SITE LOCUS  
 500-FOOT RADIUS  
 0.5-MILE RADIUS


**CONECO**  
 Engineers & Scientists

OFFICES THROUGHOUT NEW ENGLAND (800) 548-3355

SITE LOCUS MAP  
 UST REMOVAL/INSTALLATION  
 AMERICAN DISTILLING  
 31 EAST HIGH STREET  
 EAST HAMPTON, CONNECTICUT

SCALE	PROJECT NO.	DRAWING NUMBER
1:25,000	C2010	FIGURE 1

NOTE: THE LOCATION AND DIMENSIONS OF THE SITE AND VICINITY FEATURES ARE APPROXIMATE AND BASED UPON GOOGLE AERIAL IMAGERY.

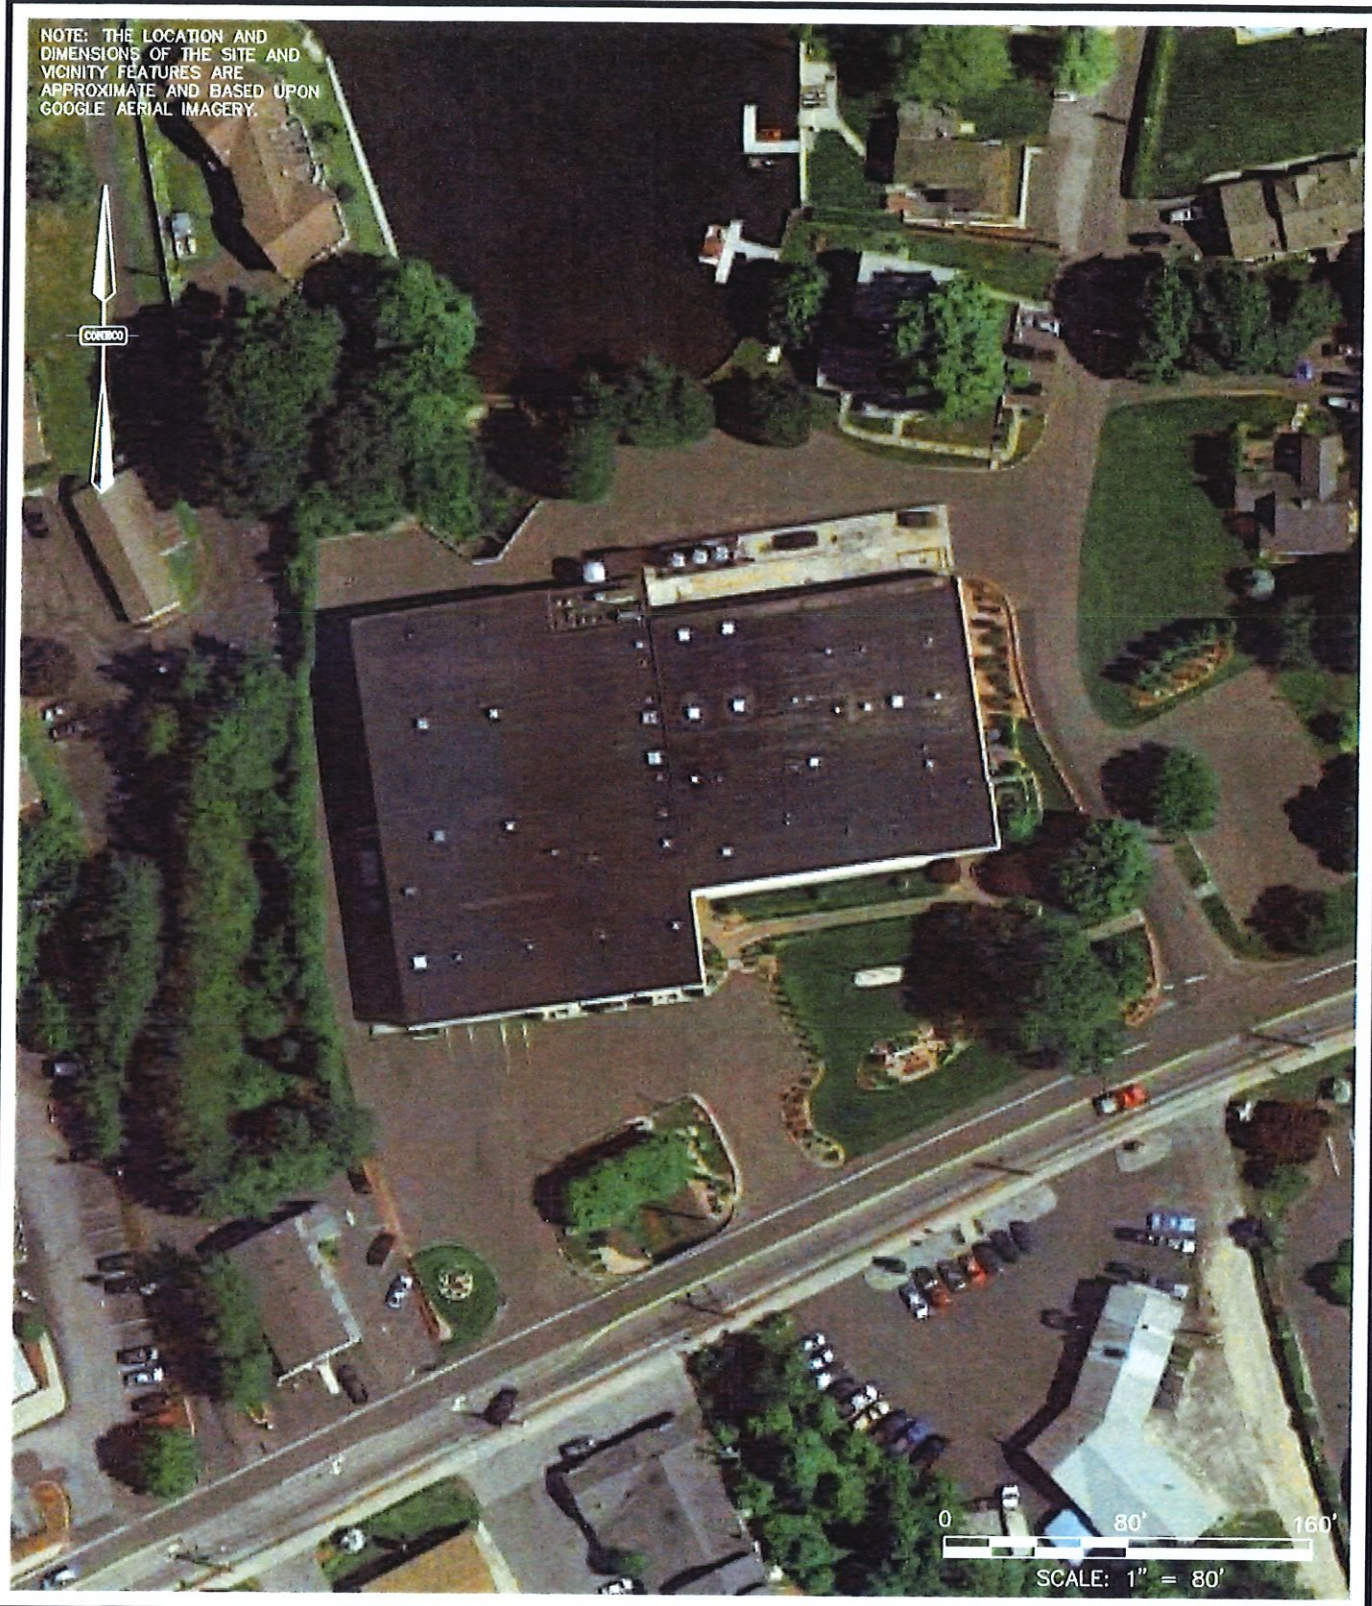

0 80' 160'  
SCALE: 1" = 80'

**CONECO**  
*Engineers & Scientists*  
4 FIRST STREET, BRIDGEWATER, MASSACHUSETTS 02324  
PHONE: 508-697-3191 OR 800-548-3355; FAX 508-697-5996  
WEBSITE: www.coneco.com


	DRAWN	CHECKED
BY	WCB	XXX
DATE	6/20/19	X/X/XX

UST REMOVAL/INSTALLATION  
AMERICAN DISTILLING  
31 EAST HIGH STREET  
EAST HAMPTON, CT


PROJECT NO. C2010

FIGURE 3 - AERIAL



SITE PLAN

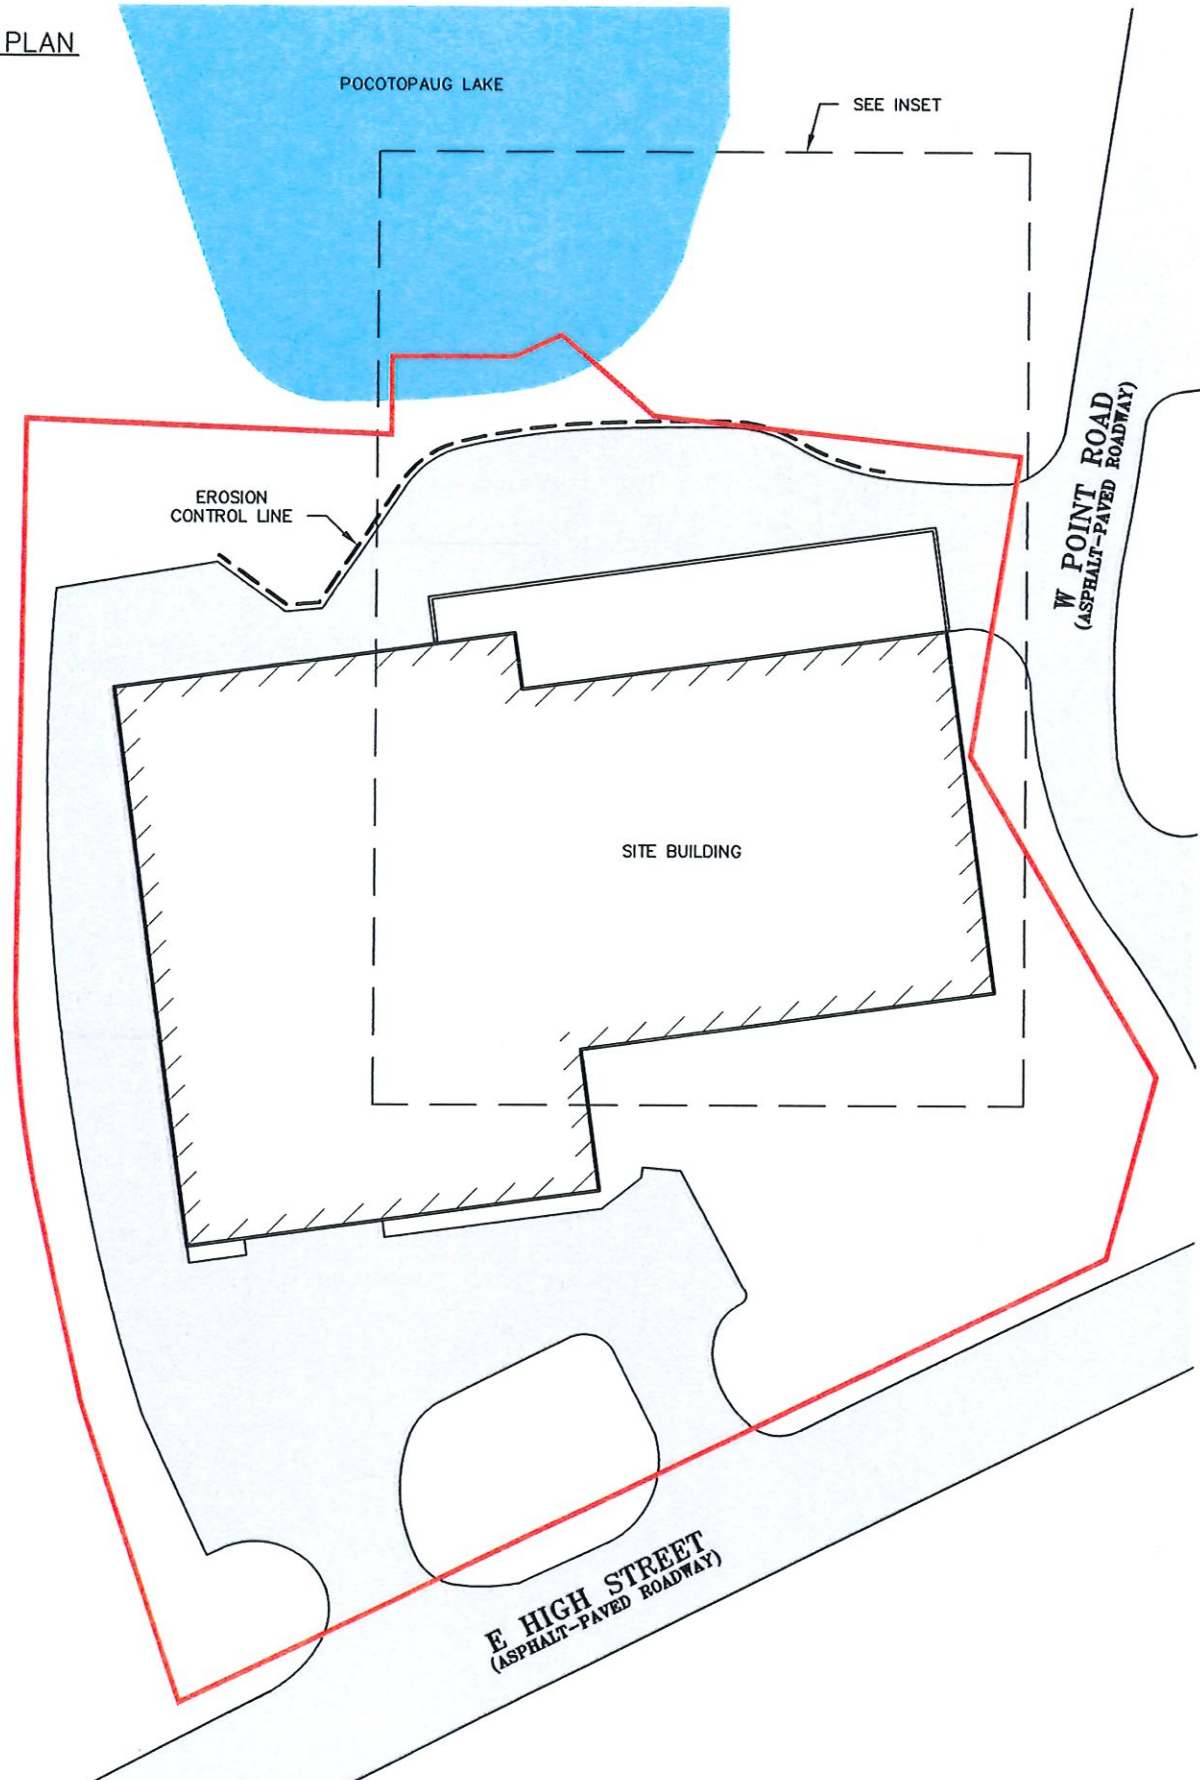

NOTE: THE LOCATION AND DIMENSIONS OF THE SITE AND VICINITY FEATURES ARE APPROXIMATE AND BASED UPON EAST HAMPTON, CT ONLINE ASSESSOR'S MAP AND CONECO FIELD OBSERVATIONS.

 

INSET

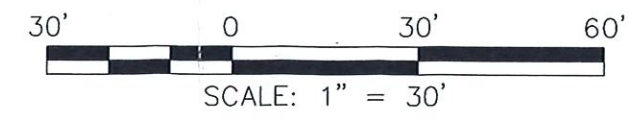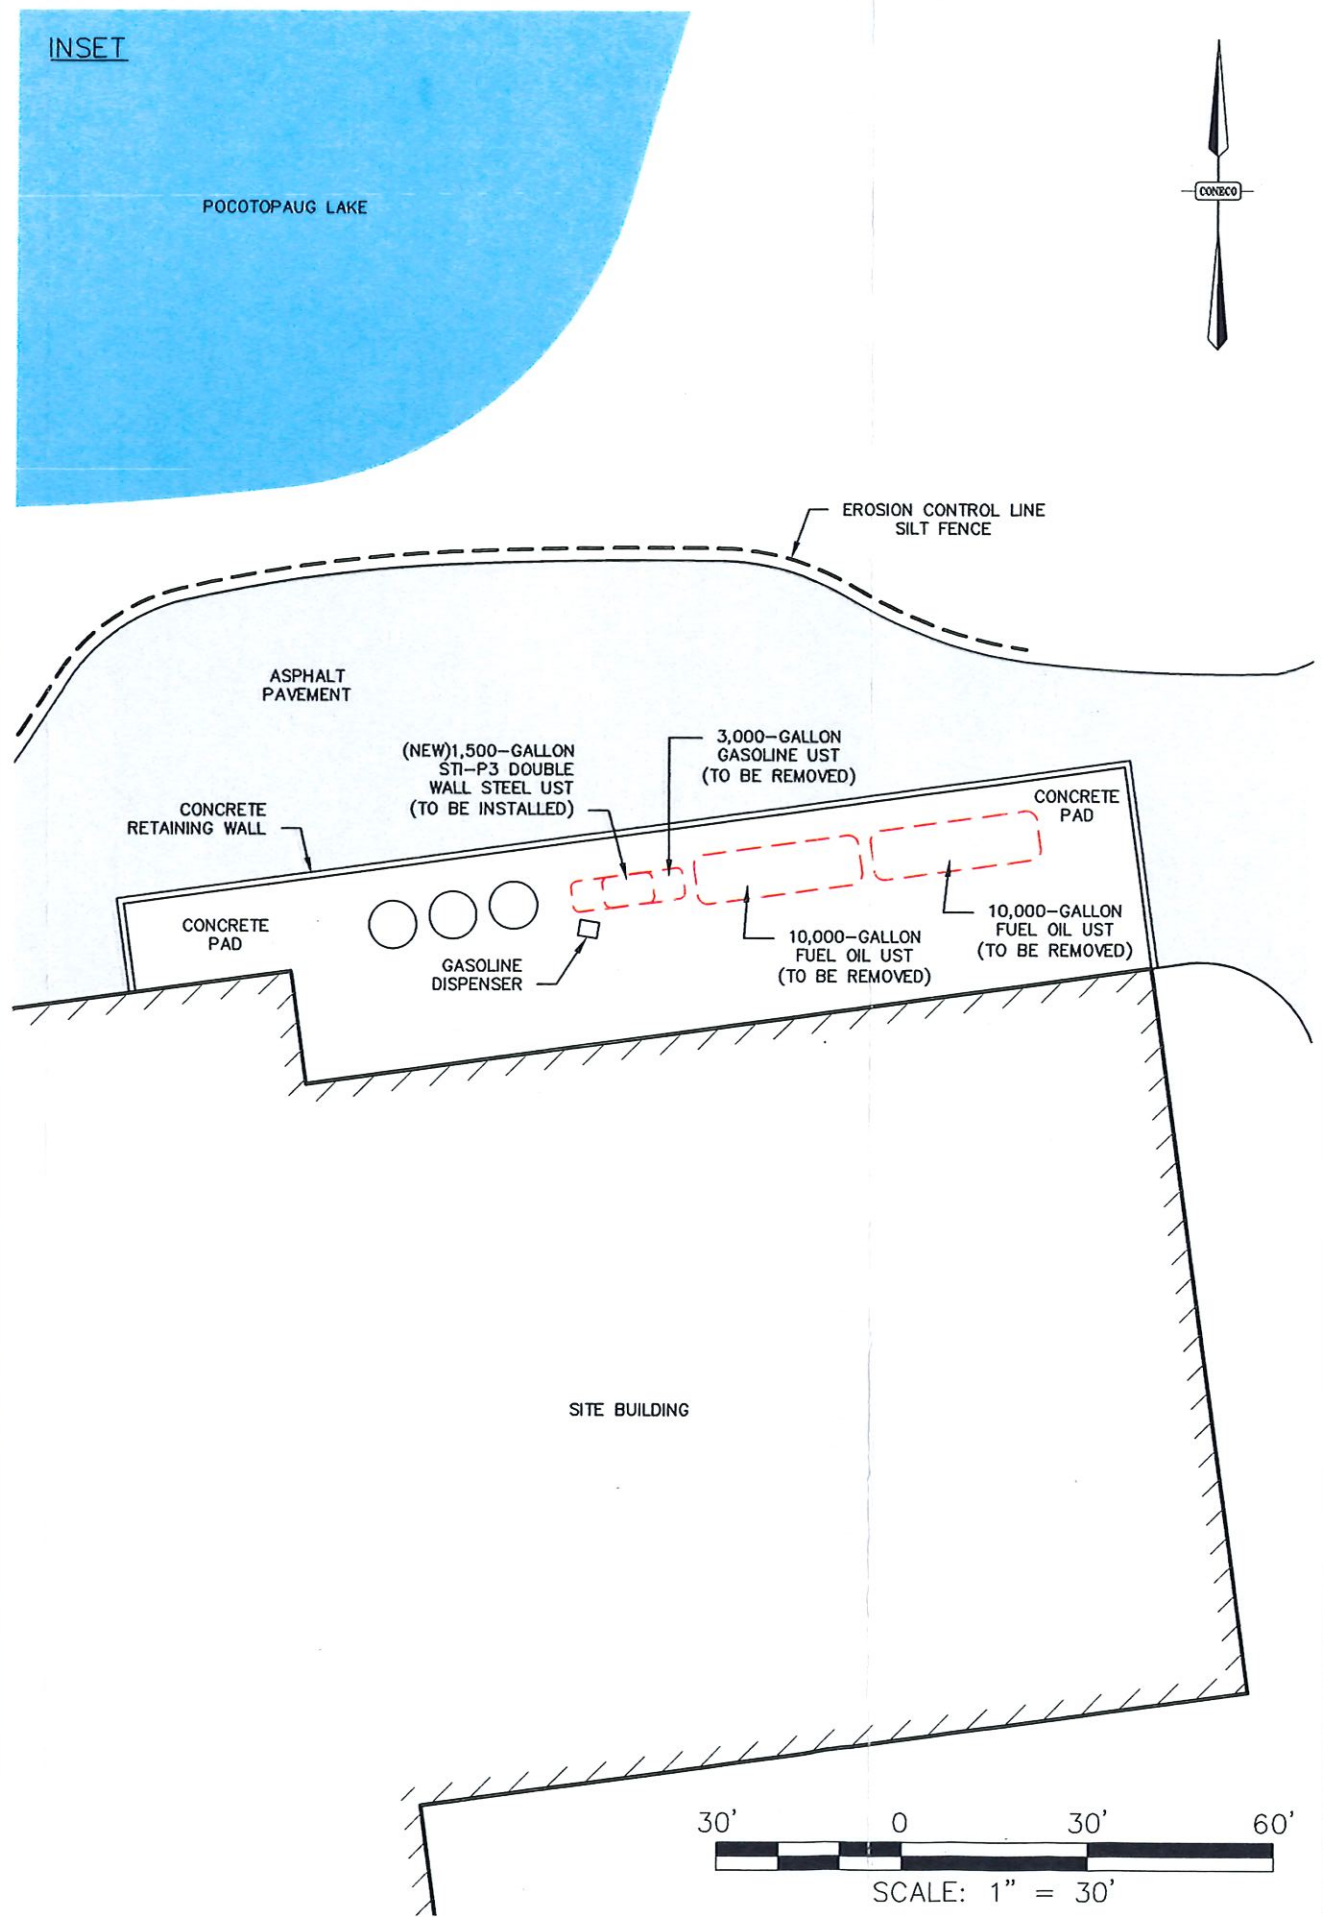

REVISIONS		DR/OK
NO.	DATE	DESCRIPTION

DRAWING: SITE PLAN & INSET

PROJECT: UST REMOVAL/INSTALLATION  
AMERICAN DISTILLING  
31 EAST HIGH STREET  
EAST HAMPTON, CT

**CONECO**  
Engineers & Scientists  
4 FIRST STREET, BRIDGEWATER, MASSACHUSETTS 02324  
PHONE 508-897-3161 OR 800-548-3366 FAX 508-897-3986  
WEBSITE: www.coneco.com

CHECKED: XXX X/XX/XX  
DRAWN: WCB 6/20/19  
SCALE: AS NOTED  
PROJECT NO. C2010  
FIGURE NO. **2**