




- NOTES**
1. INSTALL CONTROL JOINTS AT EVERY 8'-0" MAX. AND EXPANSION JOINTS AT 12'-0" MAX. AGAINST THE EXISTING FOUNDATION WALL.
 2. TOP OF THE SIDEWALK SHALL NOT EXCEED 2% VERTICAL PRIOR TO CONSTRUCTION. PROVIDE MIN. 5'-0" WIDE FLAT PLATFORM AT ALL TRANSVERSE JOINTS (MIN. 10' FROM ANY PART OF THE BUILDING FOR DRIVEWAYS).

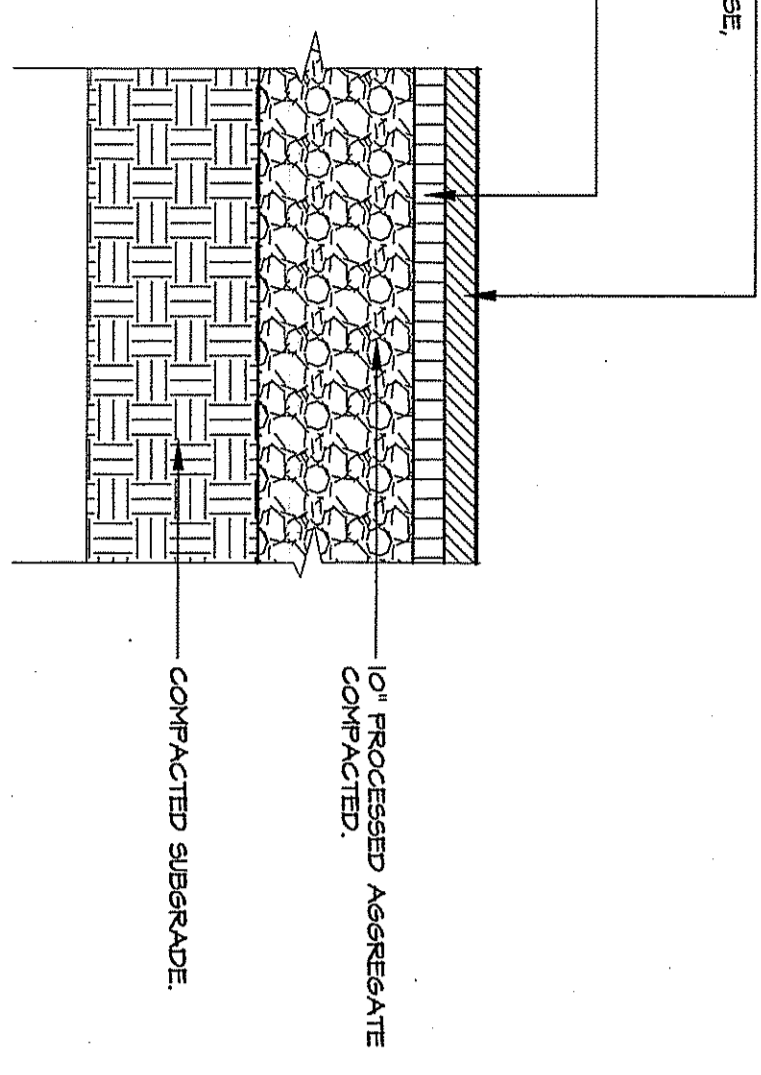


- NOTES**
1. REMOVE THE EXISTING PAVING, AGGREGATE BASE (SEE NOTE #2), BELOW AND SUBGRADE AS REQUIRED. PROVIDE THROUGH TESTING TO BE ADEQUATE. IT CAN BE REUSED WITH PRIOR ARCHITECT'S APPROVAL AND IN ACCORDANCE WITH THE HANDBICAPPED PARKING SPACES) SHALL NOT EXCEED 2% FIELD VERTICAL PRIOR TO CONSTRUCTION.
 2. PROVIDE THROUGH TESTING TO BE ADEQUATE. IT CAN BE REUSED WITH PRIOR ARCHITECT'S APPROVAL AND IN ACCORDANCE WITH THE HANDBICAPPED PARKING SPACES) SHALL NOT EXCEED 2% FIELD VERTICAL PRIOR TO CONSTRUCTION.

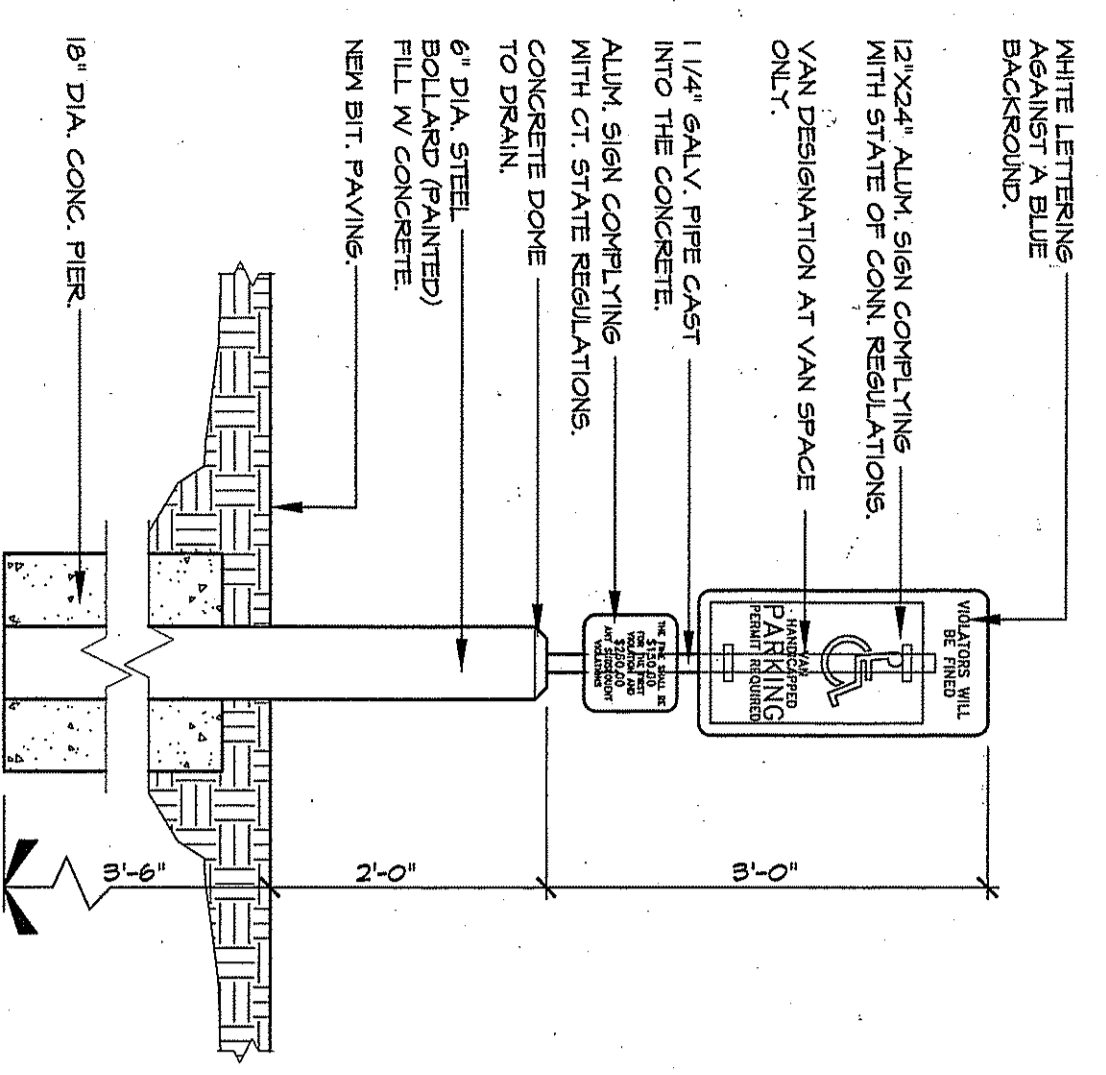


5 HANDICAPPED SIGN DETAIL
SCALE: 1" = 1'-0"
NOTE: SEE PLAN FOR LOCATION.

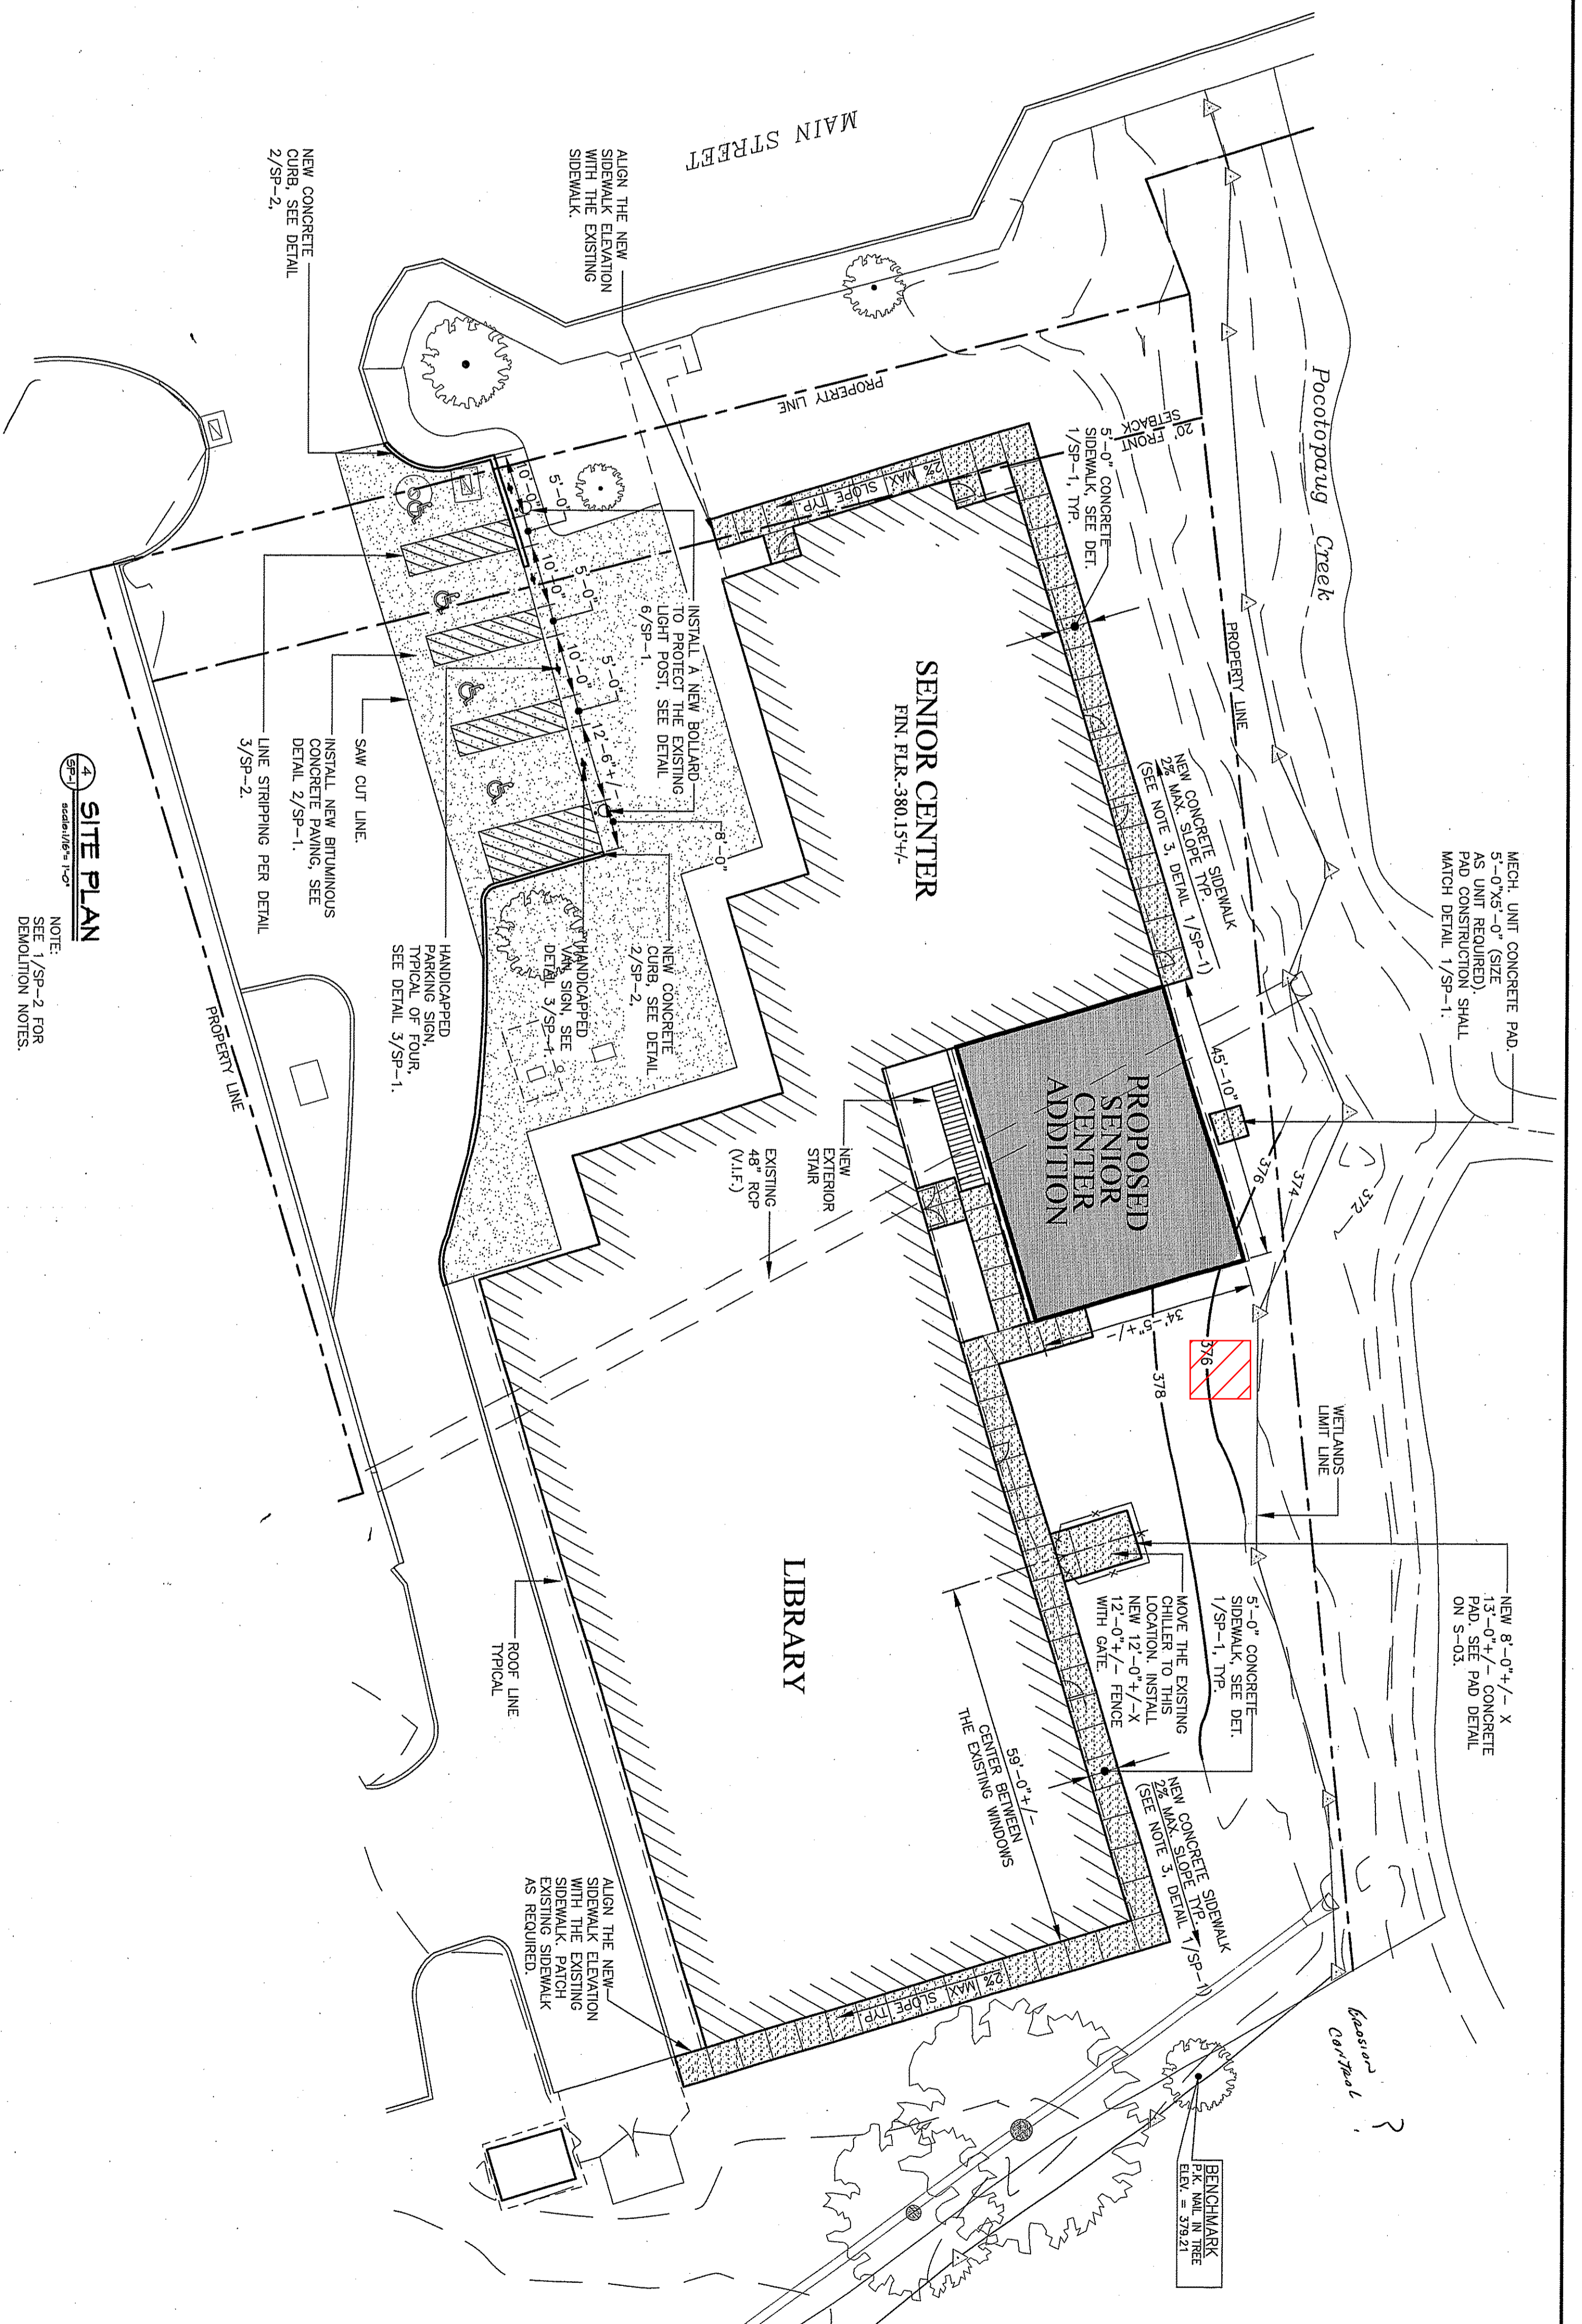


4 SITE PLAN
SCALE: 1/8" = 1'-0"
NOTE: SEE 2 FOR DEMOLITION NOTES.

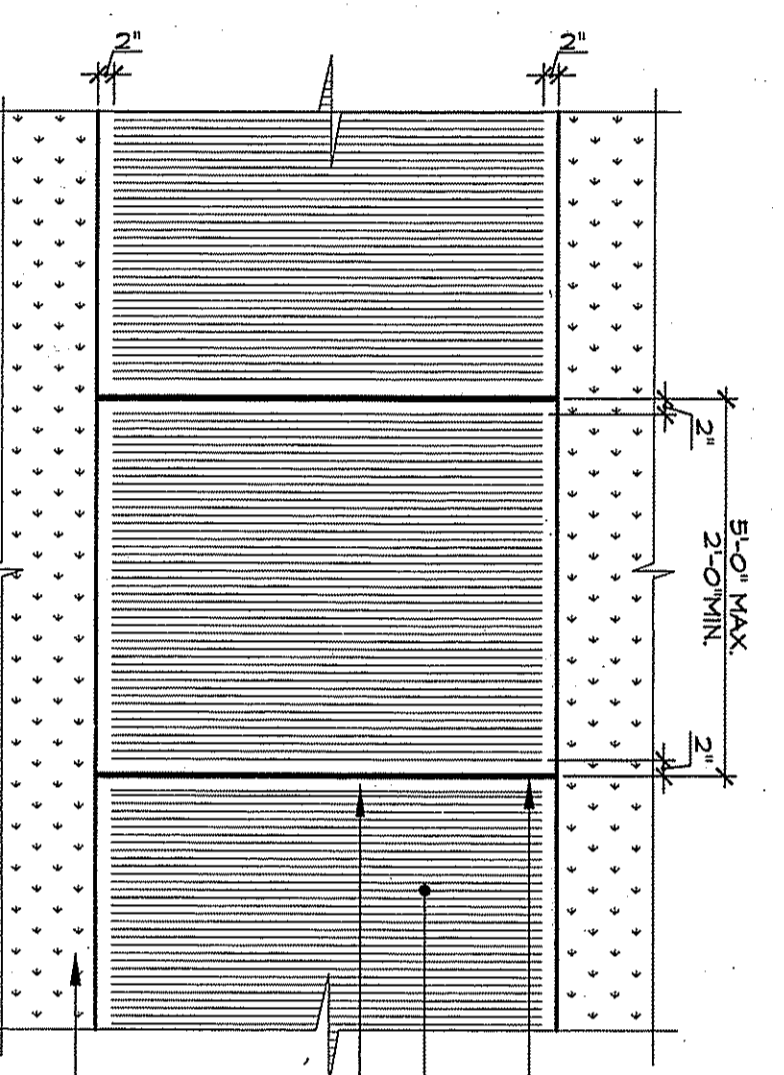


5 ENLARGED PLAN AT CONC. WALK
SCALE: 1/2" = 1'-0"
NOTE: AT CONNECTION OF NEW SIDEWALK TO EXISTING PROVIDE 1/2" WIDTH AT ALL DEPTH EXPANSION JOINT AND FILL WITH A BITUMINOUS JOINT FILLER.

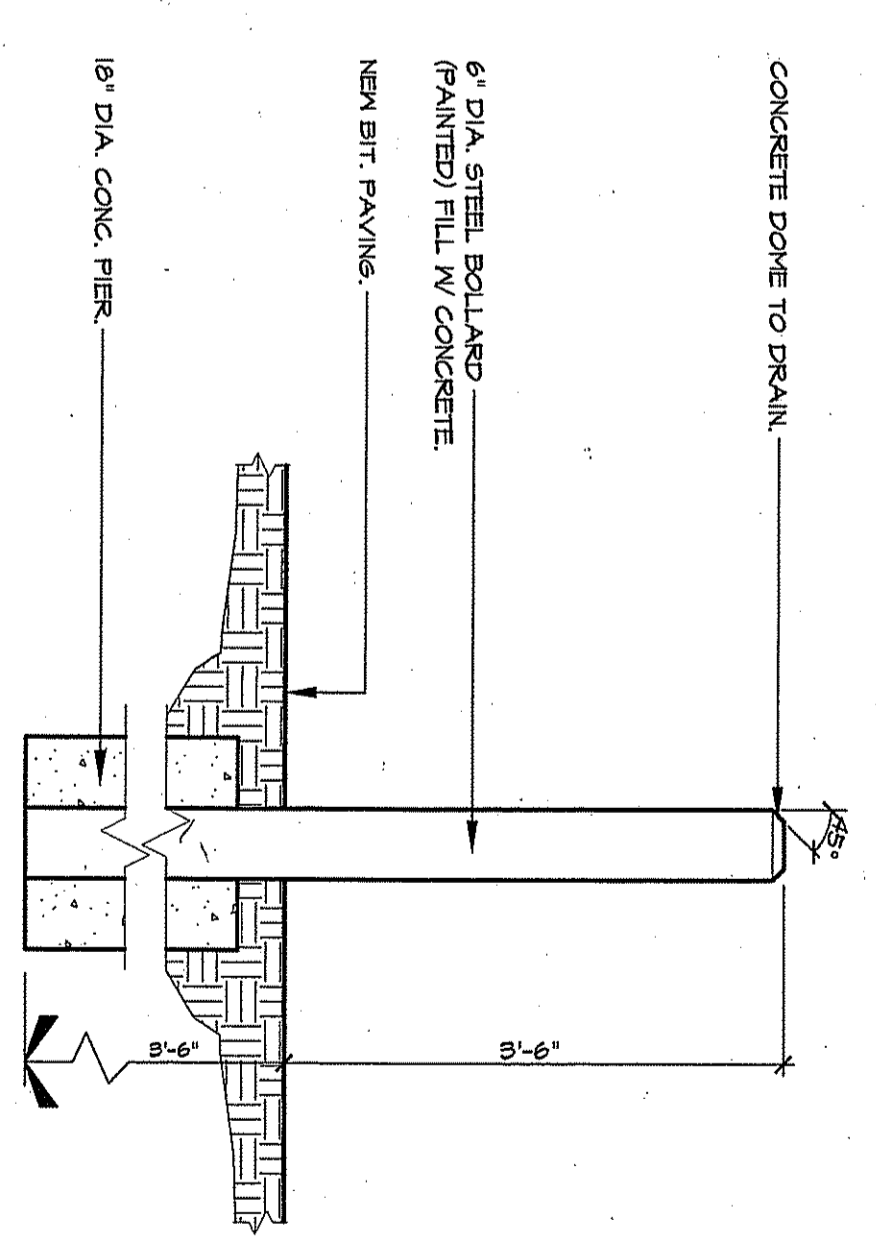

6 BOLLARD DETAIL
SCALE: 1/2" = 1'-0"
NOTE: SEE PLAN FOR LOCATION.

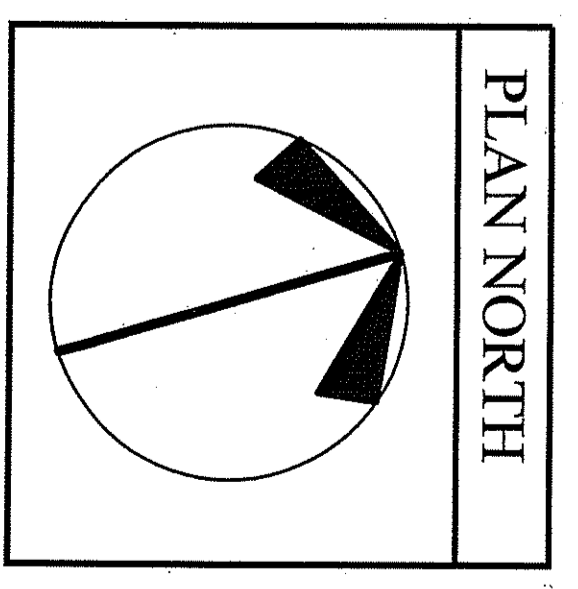

revisions	date	project no.
09/15/10	9114	
AS NOTED		
drawing title	SITE PLAN and DETAILS	
drawing no.	SP-1	

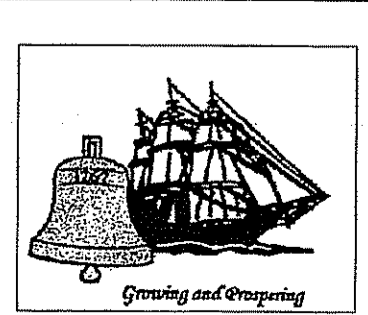

PROPOSED ADDITION and RENOVATIONS to the EAST HAMPTON SENIOR CENTER
105 Main Street, East Hampton, Connecticut

J ASSOCIATES ARCHITECTS
84 MARKET SQUARE NEWINGTON, CT. 06111
(860) 665-7063