


This Survey and Map has been prepared in accordance with SECTIONS 20-300b-1 through 20-300b-20 of the REGULATIONS OF CONNECTICUT STATE AGENCIES "Minimum Standards for Surveys and Maps in the State of Connecticut" as endorsed by the Connecticut Association of Land Surveyors, Inc.


It is a TOPOGRAPHIC SURVEY based on the DEPENDENT RESURVEY METHOD conforming to Vertical Accuracy Class T-2 and Horizontal Accuracy Class A-2, and is intended to be used for the design of a Site Development Plan for this property.

This map is substantially correct to the best of my knowledge and belief.

Robert A. Bascom
Robert A. Bascom, L.S. Conn. License #14,119

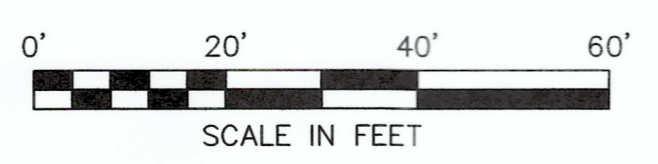

COPYRIGHT© 2018 by BASCOM & BENJAMIN,LLC
All rights reserved. This document or any part thereof must not be reproduced or utilized in any form without written permission of Bascom & Benjamin, LLC.

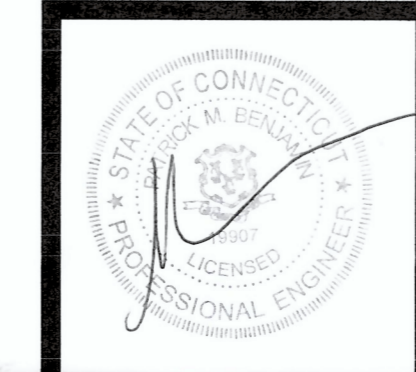

REVISIONS		
NO.	DESCRIPTION	BY/DATE
1	WETLANDS APPLICATION P.B. 2-22-19	

#22 KNOWLES ROAD
MIDDLE HADDAM, CONN.

PROPERTY OF:
ALISON F. RICHARD

Designed By: P.M.B.	SITE PLAN ASSESSORS MAP 02C, BLOCK 19A, LOT 6	Project No. 979-01
Drawn By: S.M.S.		Sheet No. 1 OF 1
Checked By:		Scale: 1"=20'
Approved By:	BASCOM & BENJAMIN, LLC SURVEYING and ENGINEERING CONSULTANTS 380 MAIN STREET DURHAM, CONN TEL. (860) 349-1676	Date: 1-7-19