

Existing Floor Plan
410 Sq.ft.

Revision By

Builder to verify all dimensions. Do not build. The Owner and Builder shall be responsible for all laws and statutes. No responsibility for any damages including structural failure, omission, or error by the designer or contractor. Check with your local Building Official prior to the start of actual construction.


April 6, 2020
 Scale = 1/4" = 10'
 Drawn By: BPH
 Page 1 of 3

Existing Home
 Carra Zukowski
 45 Day Point Road
 East Hampton, CT 06424

MAKEOVER HOME EDITION
 NAME: _____
 31 Halle Hill Road
 Colchester, CT 06415
 860-885-6189
 860-222-3301 fax

HOME DESIGNS BY BRUNO
 See Me Before You Build!

Bruce P. Hay aka "Bruno" 2018

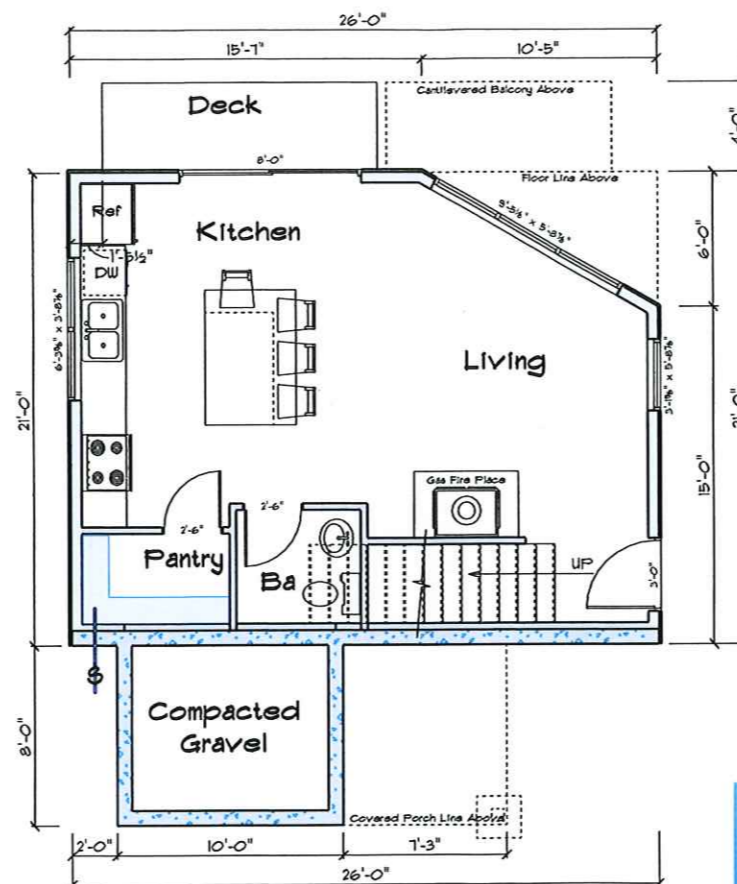

First Floor Plan
516 sq.ft.

Revision	By


SEAL
 I, **BRUCE P. BRUNO**, State of Connecticut Professional Engineer, License No. 10000, hereby certify that the above is a true and correct copy of the original drawings as submitted to me for my review and approval. I have reviewed the drawings and find them to conform with the applicable building codes and regulations. I have also reviewed the contract documents and find them to be in compliance with the applicable building codes and regulations. My review is limited to the technical aspects of the drawings and does not constitute a warranty or guarantee of any kind. I am not responsible for any errors or omissions on the drawings or for any consequences that may result from the use of these drawings. My review is based on the information provided to me and I am not responsible for any changes or modifications made to the drawings after my review. I am not responsible for any construction that may be done in violation of the drawings or for any consequences that may result from such construction. My review is valid only for the project and location specified on the drawings. I am not responsible for any other projects or locations. My review is valid only for the date of my signature. I am not responsible for any changes or modifications made to the drawings after my review. I am not responsible for any construction that may be done in violation of the drawings or for any consequences that may result from such construction. My review is valid only for the project and location specified on the drawings. I am not responsible for any other projects or locations. My review is valid only for the date of my signature.

April 6, 2020
 Scale = 1/4" = 1'0"
 Drawn By BPH
 Page 2 of 3

Proposed Lower Level Plan • 3d Elevation Views
 Carra Zukowski
 45 Day Point Road
 East Hampton, CT 06424


31 Hills Hill Road
 Colchester, CT 06415
 860-885-6189
 860-222-3301 fax



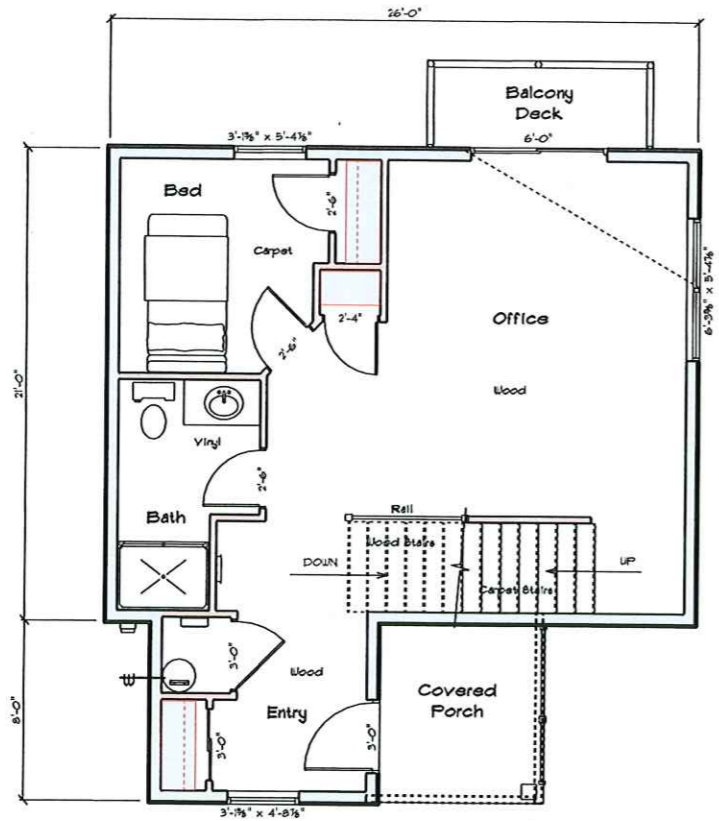

Second Floor Plan

626 sq.ft.

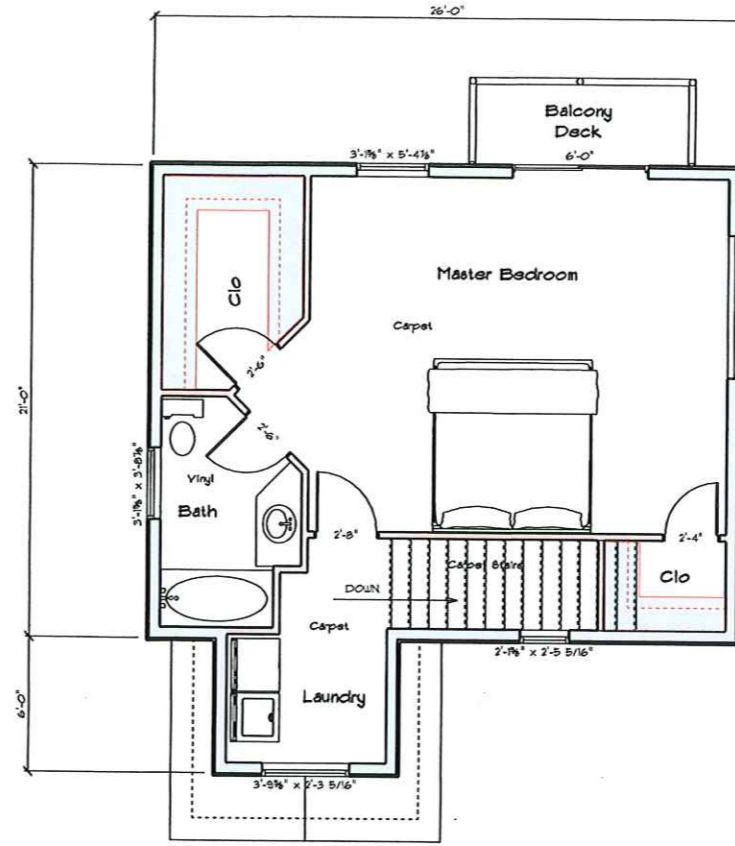

Third Floor Plan

594 sq.ft.

Revision By



Builder to verify all dimensions. Follow dimensions. Do Not Scale Drawings. The Owner and Builder shall comply with all laws and ordinances. Note: The area shown in the red is the area which will be built. Great care and effort has gone into the design and structure of these plans. However, because of the impossibility of providing a complete and accurate description of the building, the designer assumes no responsibility for any damages, including structural failure, due to any design, construction, or errors by the design or blueprint. It is recommended that you consult with your local Building Officials prior to the start of actual construction.

April 6, 2020

Scale = 1/4" = 1'-0"

Drawn By BPH

Page 3 of 3

Proposed Upper Levels

Carra Zukowski
45 Day Point Road
East Hampton, CT 06424

© 2020 Home Designs By Bruno, Inc. All rights reserved. No part of this publication may be reproduced without the prior written permission of the publisher.



31 Halls Hill Road
Colchester, CT 06415
860-885-6189
860-222-3301 fax



**HOME DESIGNS
BY BRUNO**
See Me Before You Build!