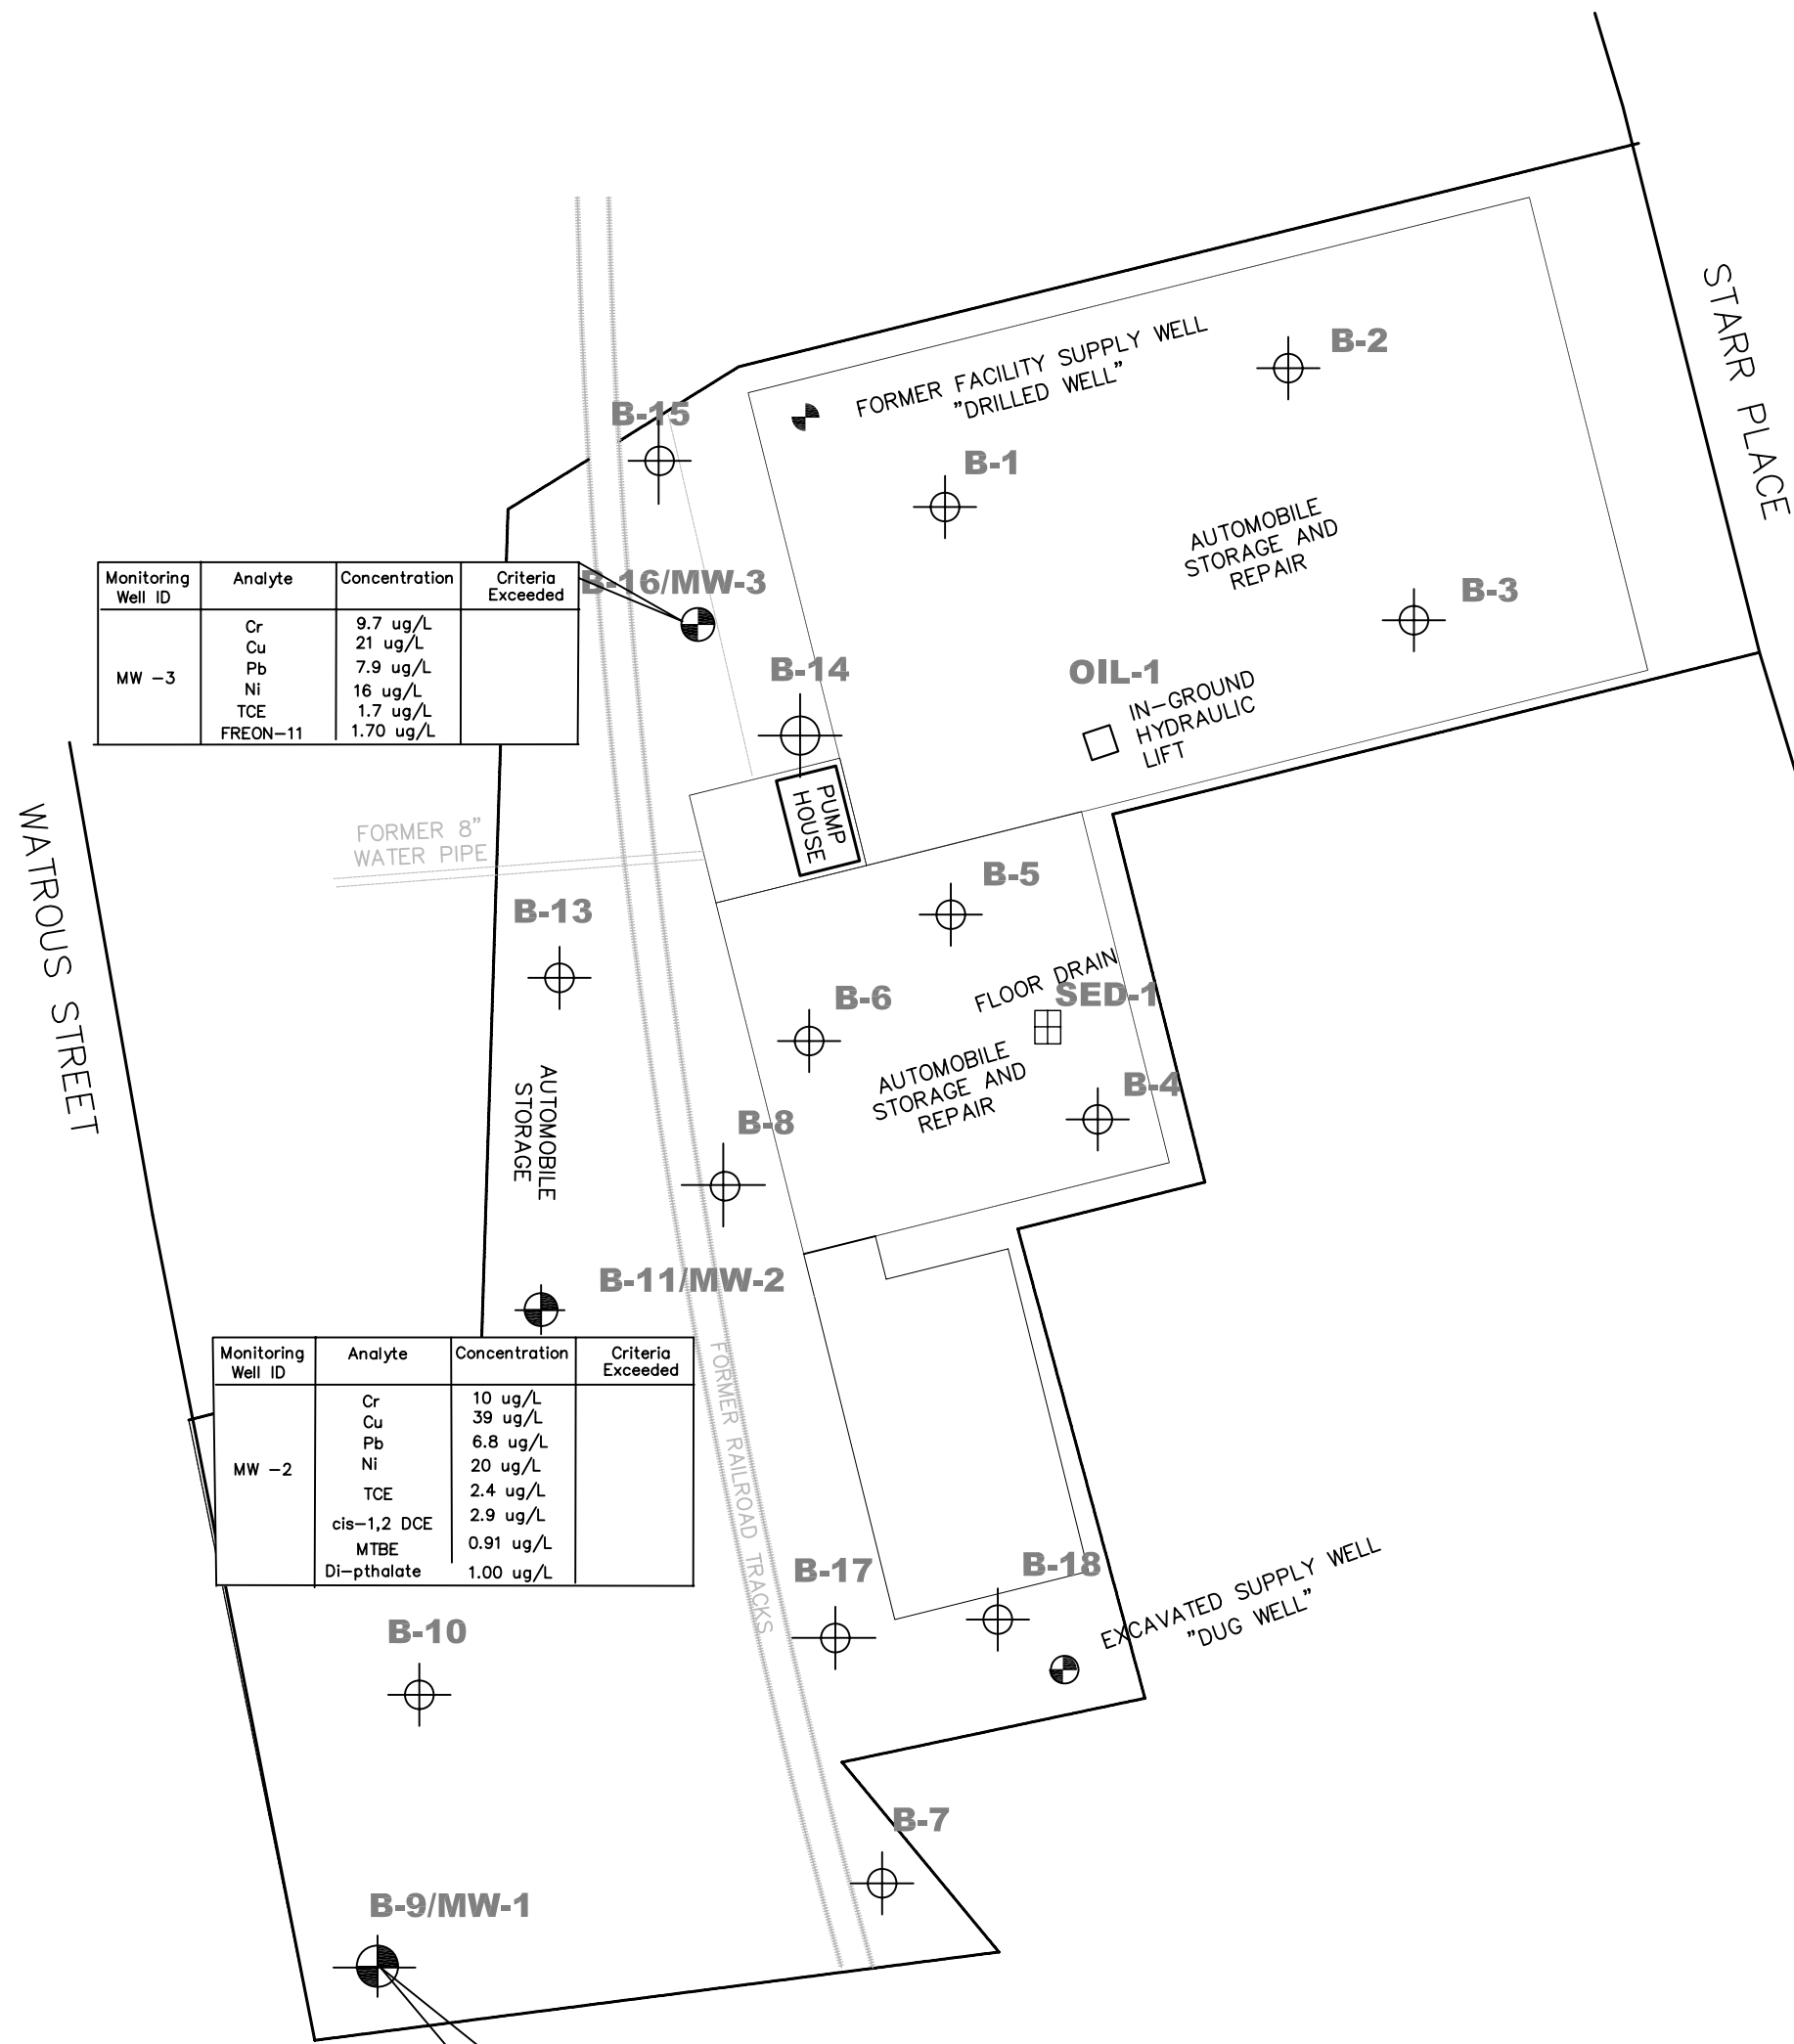


Tighe&Bond			Revisions		
Tighe & Bond – Consulting Engineers 213 Court Street – Suite 900 Middletown, Connecticut 06457 Ph: 860–704–4760			No.	By:	Date:
13 Watrous Street East Hampton, CT GROUNDWATER DETECTIONS					
Job.No. 12-6136	Designed By: BCC	Checked By: JTO	Scale: 1"=10'		
Cad File: 6136/13 WATROUS/FIGURE2.PDF	Drawn By: BCC	Date: DECEMBER 2005	Figure 5		