



INITIAL CONCEPT

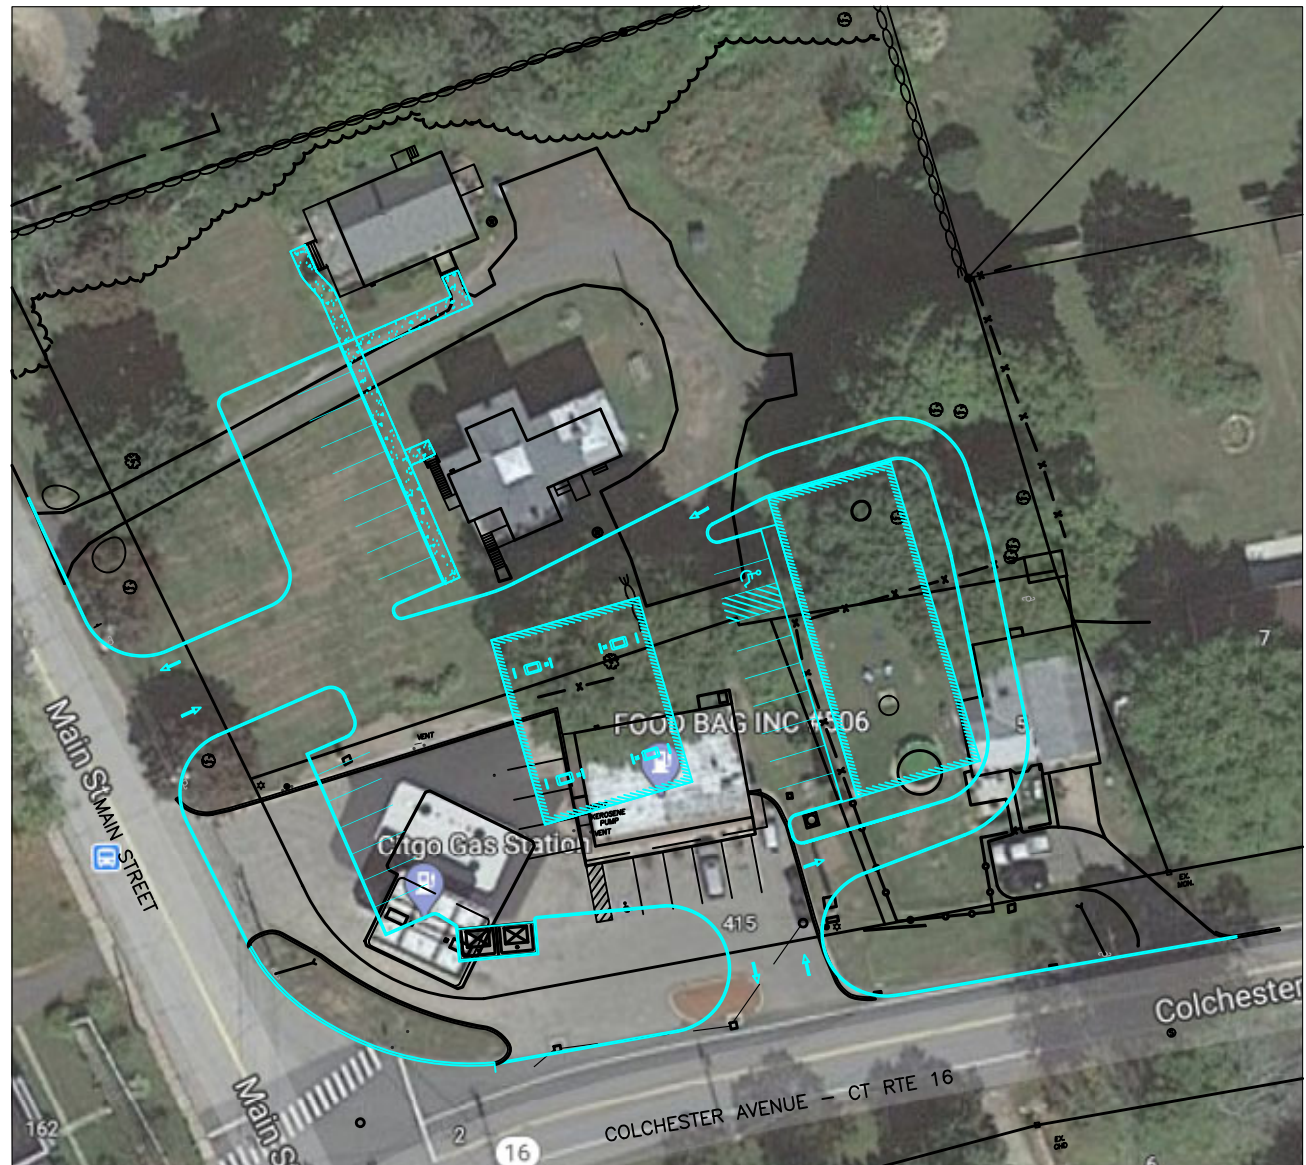

REVISED CONCEPT

RECEIVED
1.3.2022
 East Hampton
 Land Use Office

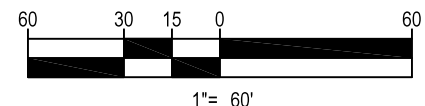

PLAN REFERENCE:

BASE PLAN PER PLANS ENTITLED "EXISTING CONDITION SURVEY", PREPARED FOR ATLANTIS MANAGEMENT, BY DENNO LAND SURVEYING AND CONSULTING, 2 TUNXIS RD STE. 214 - TARIFFVILLE, CT 06081, DATED 01/15/20, SCALE: 1"=20'

REVISIONS		BY	CHKD
NO.	DATE	DESCRIPTION	

PROFESSIONAL SEAL

PROJECT:
 FILLING STATION RECONSTRUCTION
 1 COLCHESTER AVE
 EAST HAMPTON, CT 06424

PREPARED FOR:
 ATLANTIS MANAGEMENT GROUP
 318 MAIN STREET
 KENSINGTON, CT 06037

ENVIRONMENTAL SERVICES
 ENGINEERING SERVICES

67 HALL ROAD
 STURBRIDGE, MA 01560
 PHONE: 774-241-0901
 FAX: 774-241-0906



ISSUE DATE: 12/27/2021
 DRAWN BY: DS CHECKED BY: JAB
 SCALE: 1" = 60'
 PROJECT NO.: 2018-184
 SHEET NAME:
 OVERLAY EXHIBIT
 COMPARISON

SHEET NO.: **E - 3.0**