


RECEIVED
10.27.2021
East Hampton
Land Use Office

Existing View showing collapsed wall and existing plantings

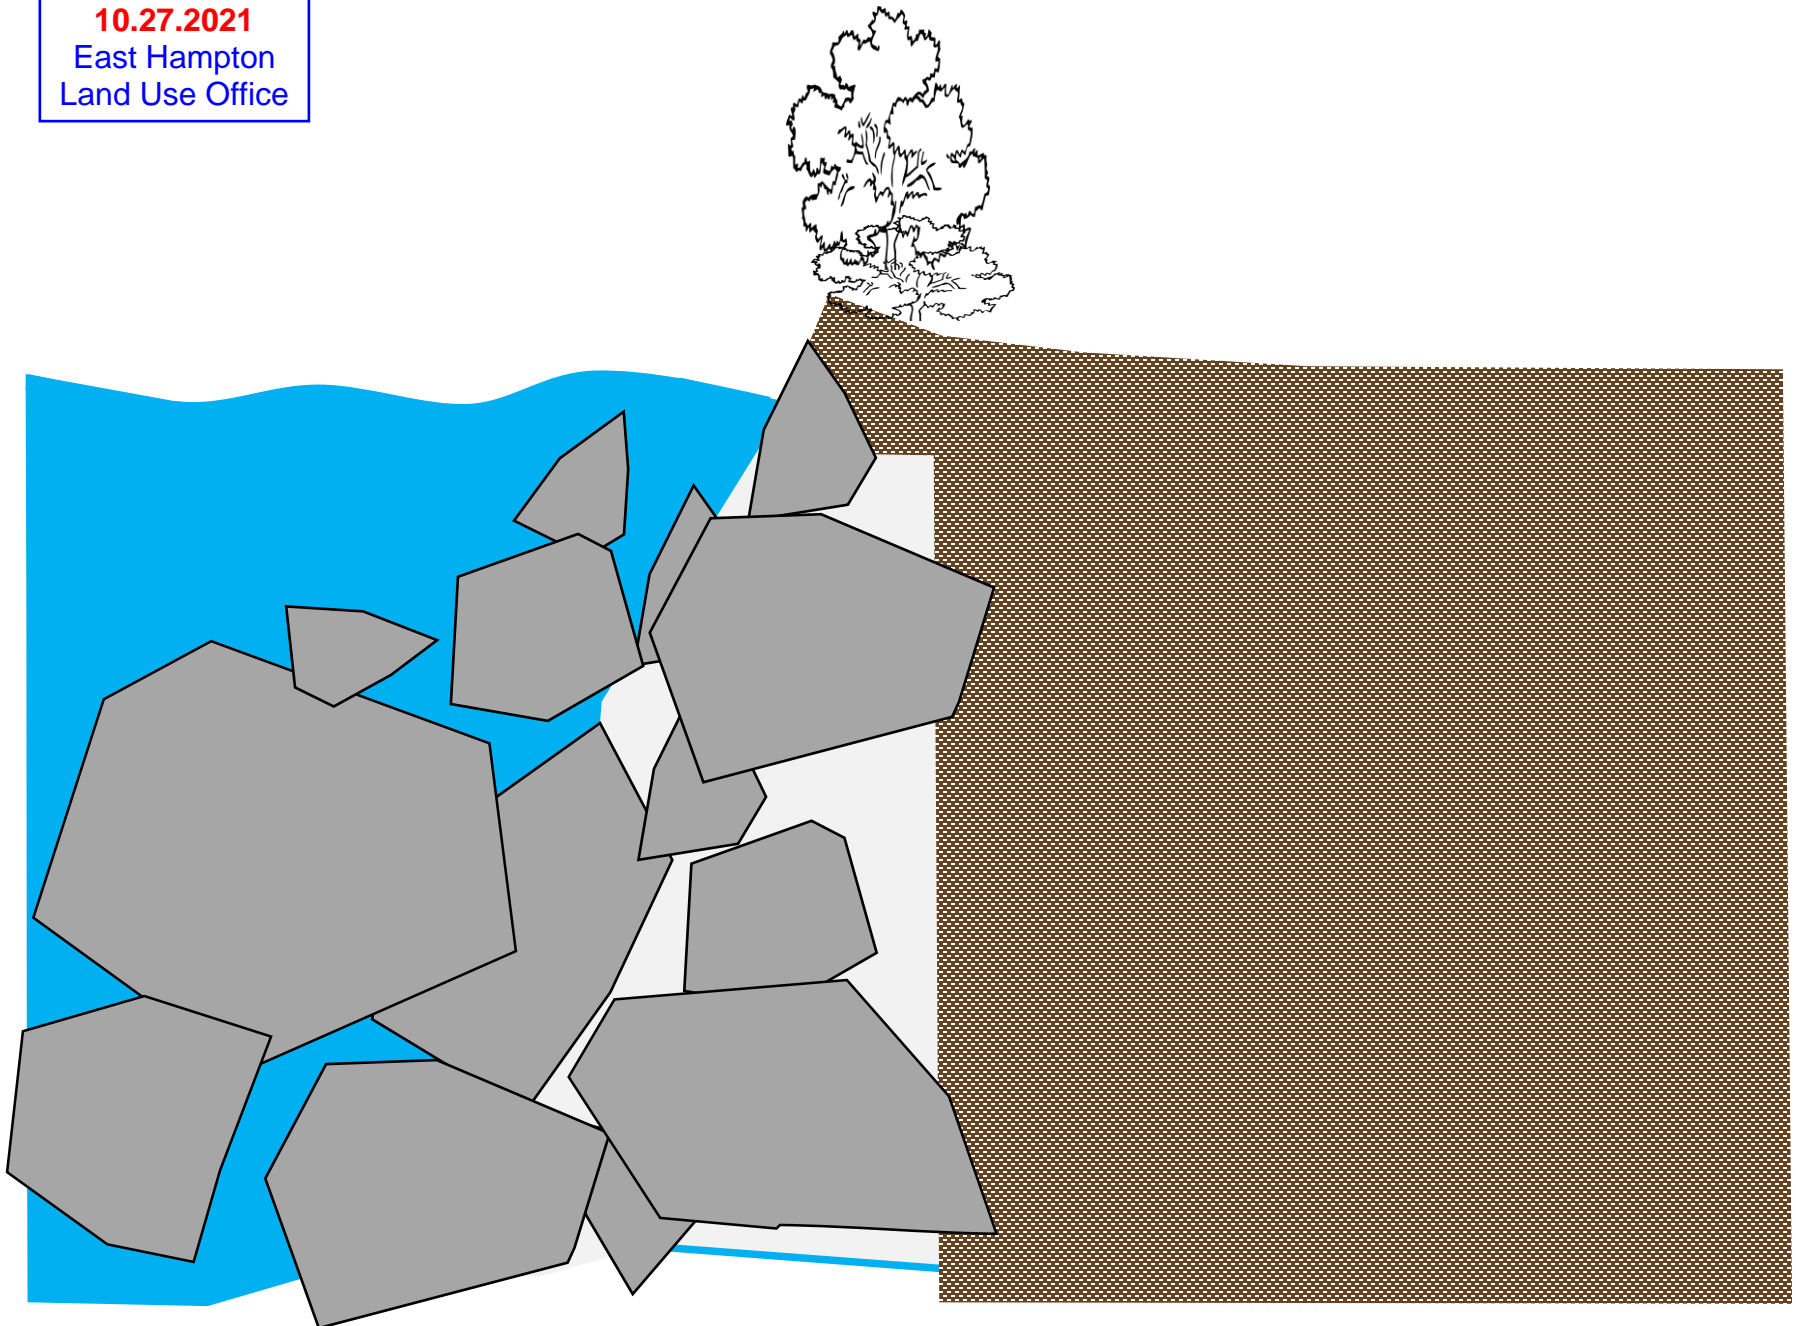

31 Bay Road
Sea Wall restoration
plan

Plant low shrubs and
plantings between wall
and patio area

Approx 7 feet

Secure with limited
mortar as needed

Rebuild / Reset
existing stones with
other stones from the
old wall

Add ¾" stone backing
with filter fabric

