


WETLAND PLANTING TO BE PLACED AS PER  
 DIRECTION OF THE PROFESSIONAL SOIL SCIENTIST  
 (TYP.)

FIELD DELINEATED WETLANDS

N/F  
 T and O Enterprises, LLC

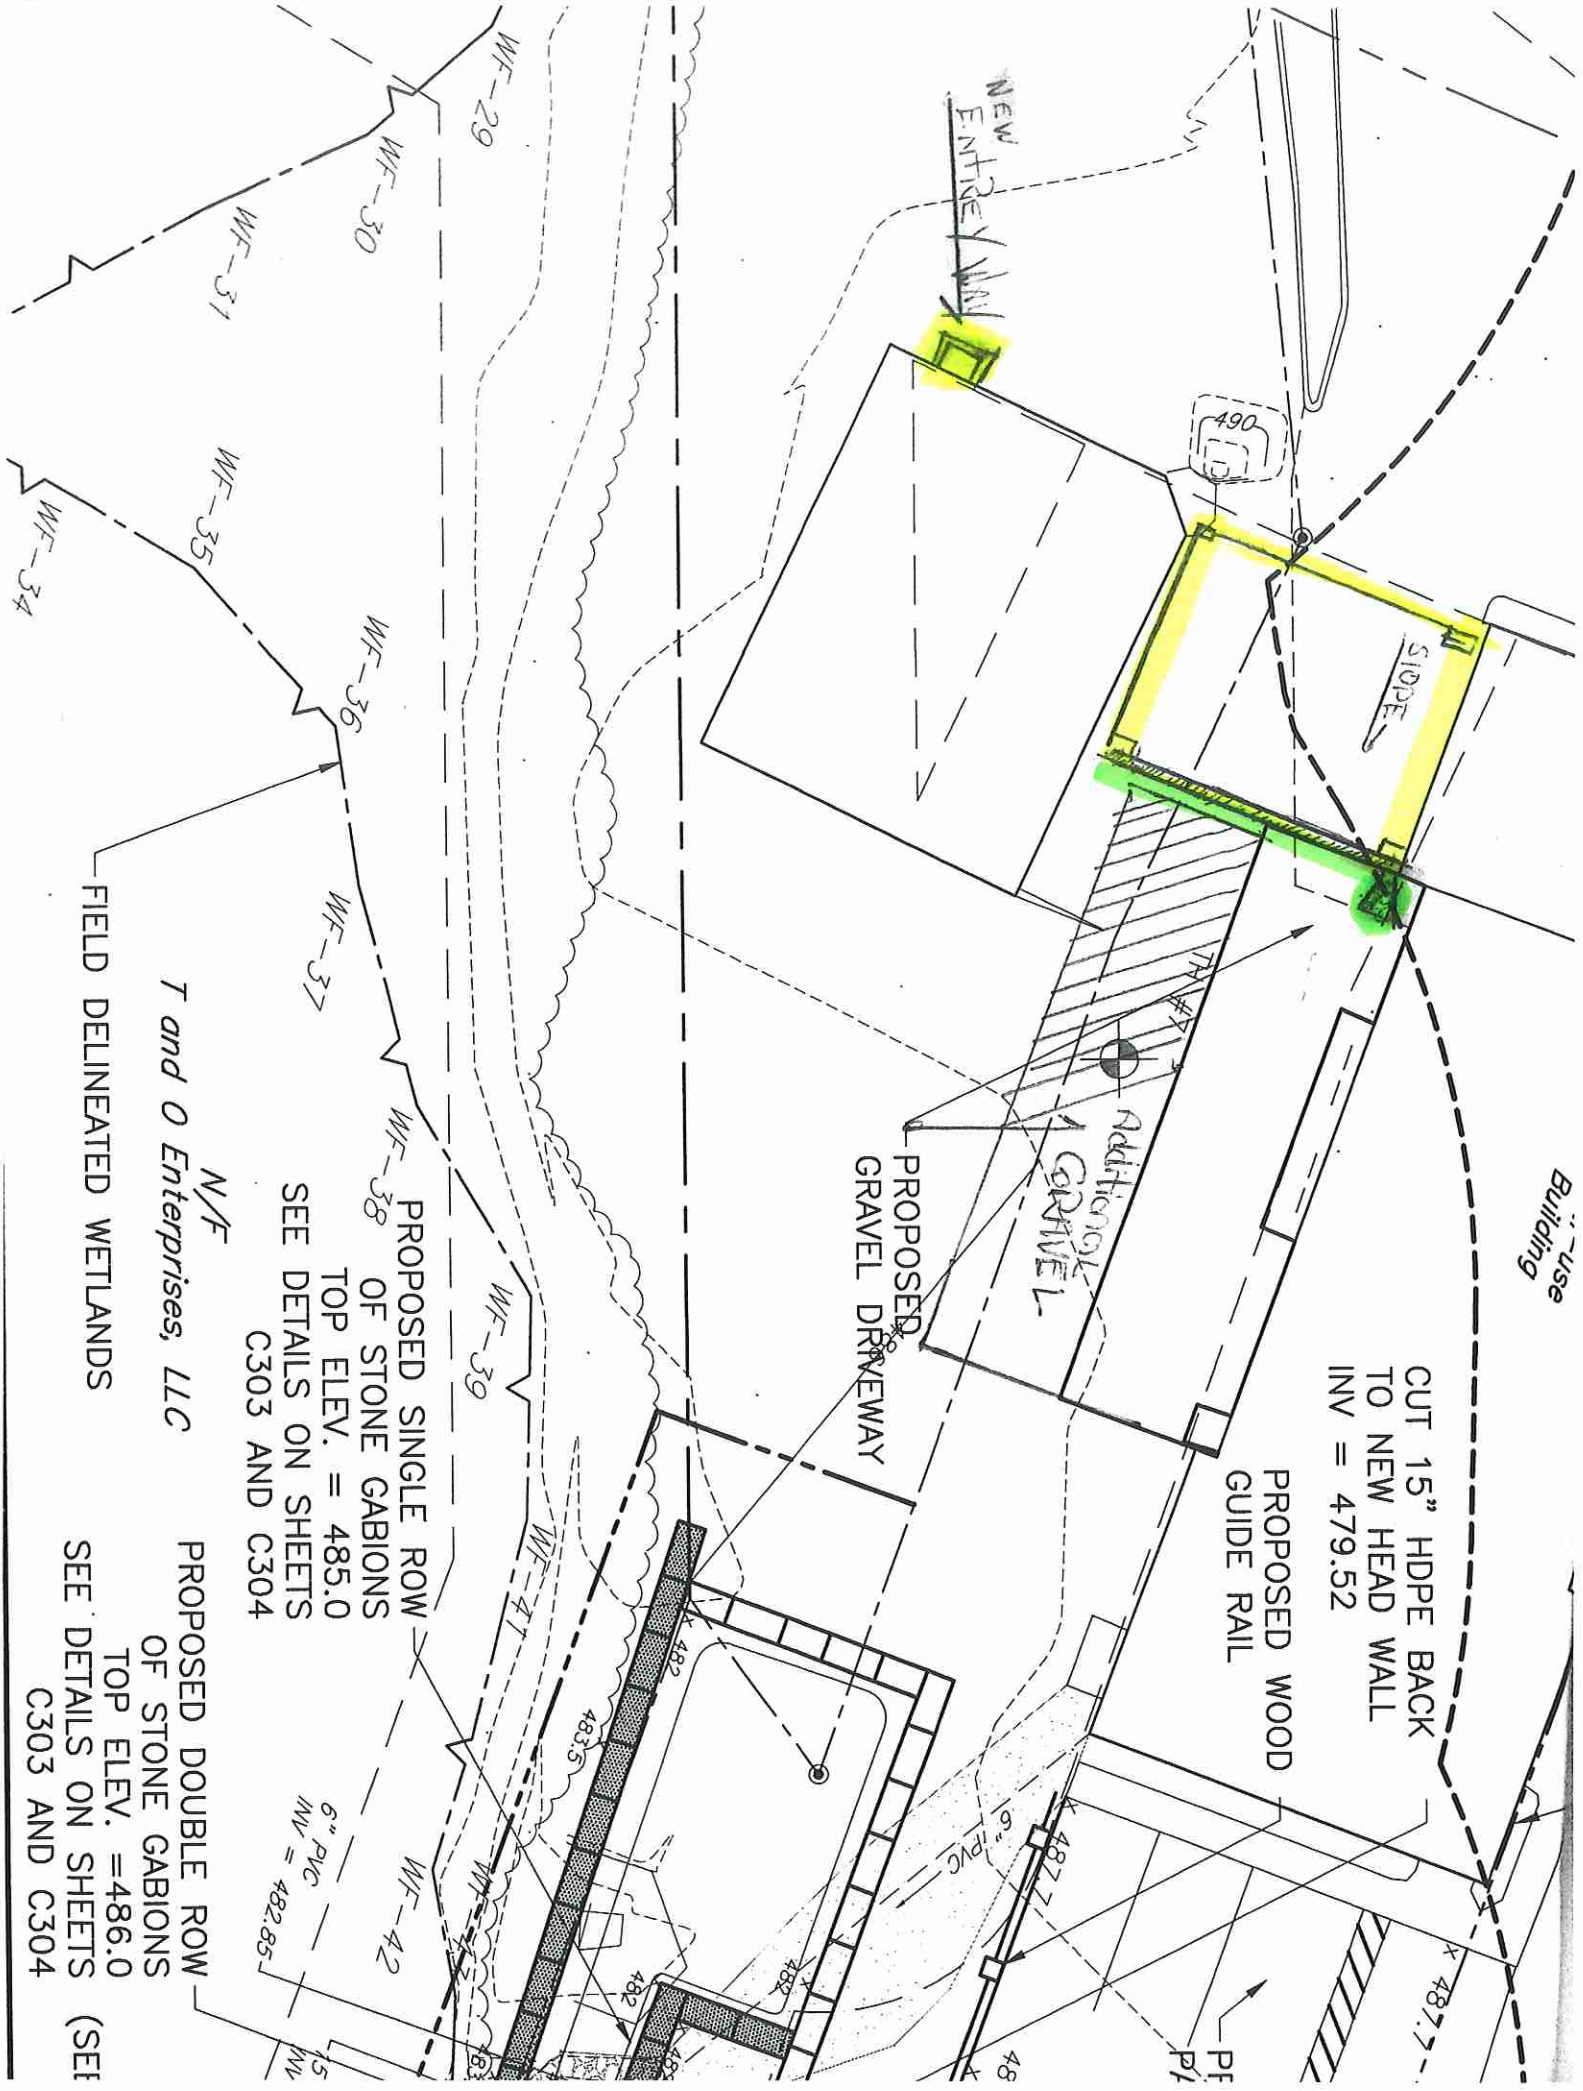

Use Building

CUT 15" HDPE BACK TO NEW HEAD WALL  
INV = 479.52

PROPOSED WOOD GUIDE RAIL

ADDITIONAL GRAVEL

PROPOSED GRAVEL DRIVEWAY

PROPOSED SINGLE ROW OF STONE GABIONS  
TOP ELEV. = 485.0  
SEE DETAILS ON SHEETS C303 AND C304

PROPOSED DOUBLE ROW OF STONE GABIONS  
TOP ELEV. = 486.0  
SEE DETAILS ON SHEETS C303 AND C304

N/F  
T and O Enterprises, LLC

FIELD DELINEATED WETLANDS

WF-29  
WF-30  
WF-31  
WF-34  
WF-35  
WF-36  
WF-37  
WF-38  
WF-39  
WF-41  
WF-42

6" PVC  
INV = 482.85

PF  
P1

487.7

48

482

482

483.5

WF-42

15  
INV