


Silt fence



Proposed water garden



Existing water garden

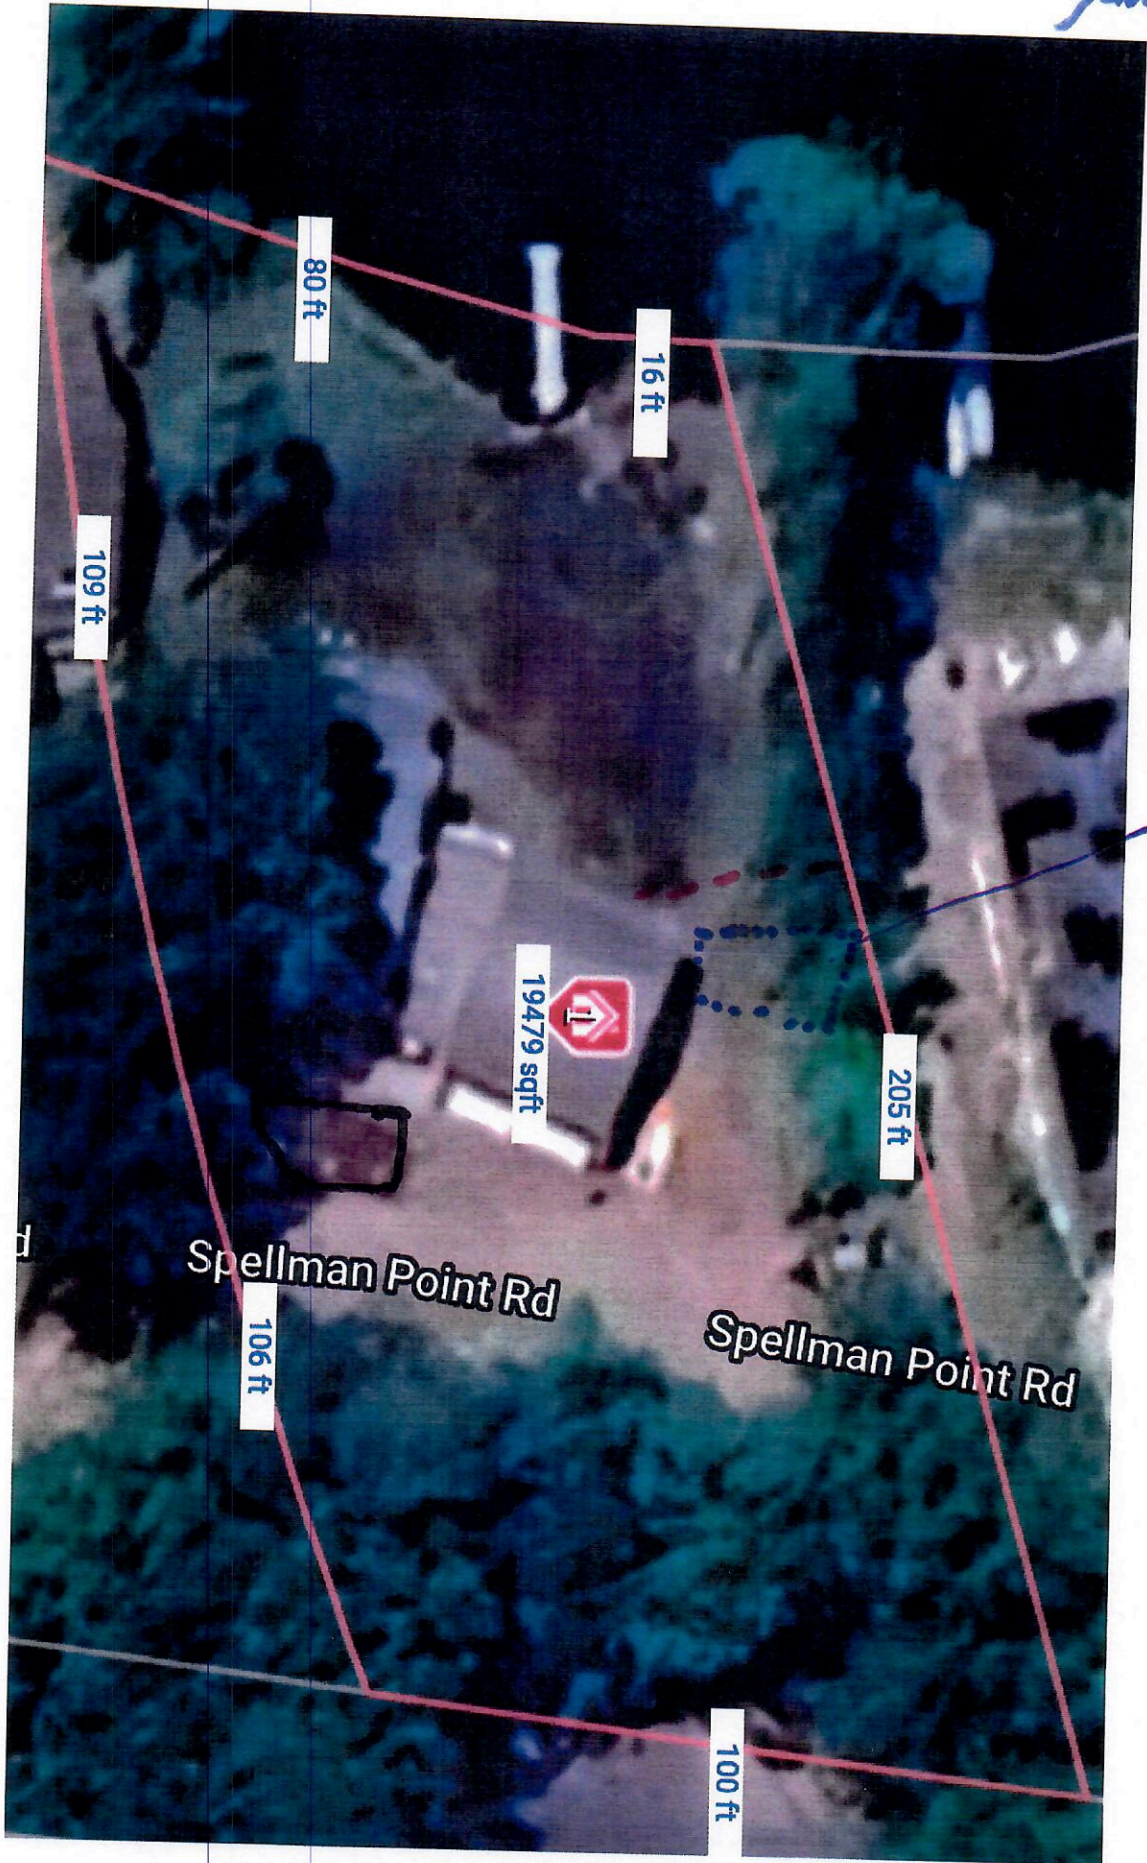

6'1/2 x 10'6 x 3

Spellman Point Rd

Spellman Point Rd

19479 sqft

80 ft

16 ft

109 ft

205 ft

106 ft

100 ft