

2x6 PRESSURE TREATED PLATES
2x6 WALL PLATES 2x6 STUDS . 16" ON CENTER

2x10 BEAM


- O - COLUMNS - O - - O - - O -

* CONCRETE FLOOR *

2x10x10 FLOOR JOIST (FRONT + REAR)
16" ON CENTER

45 FT.

20 FT

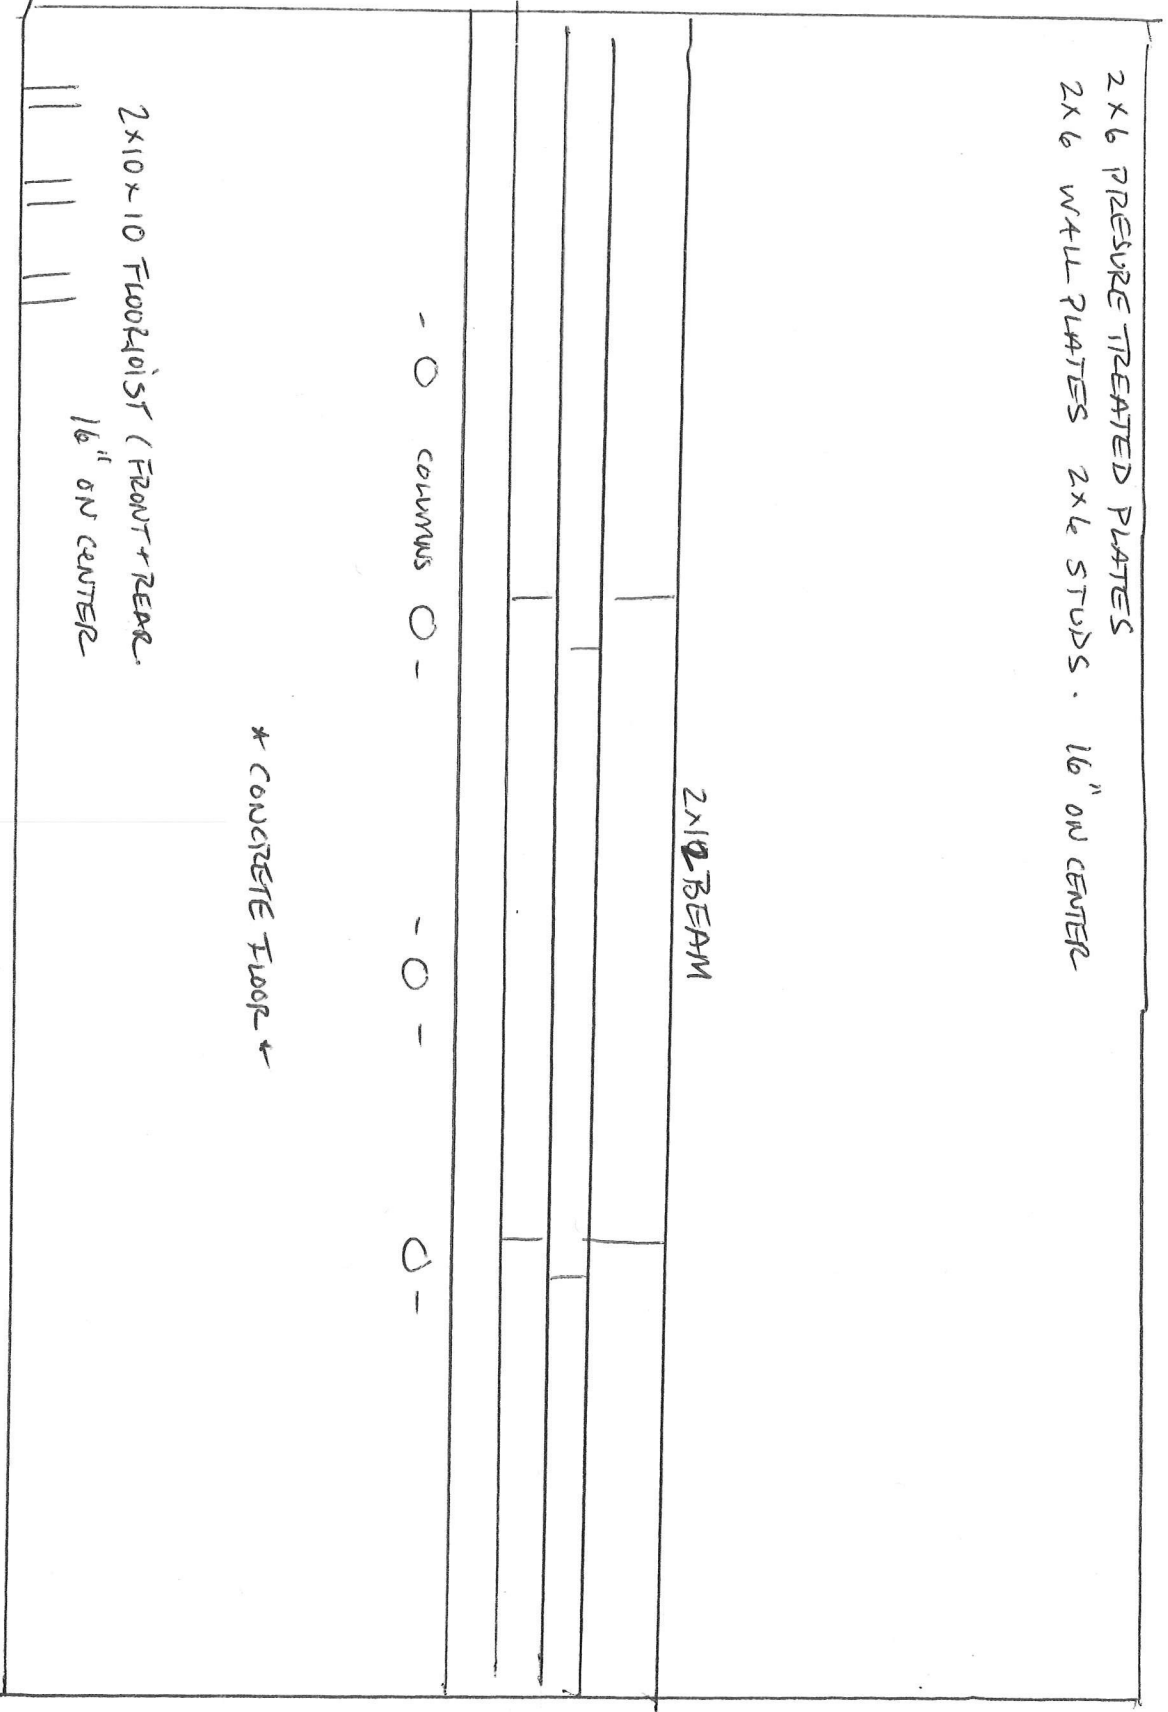


20' WIDE
45' LONG

8ft

8ft

Pitched Roof.

- 2x6 exterior walls
- 1/2" plywood
- 2x12x3 BARN - LULLI COLUMNS
- 2x10x10 FLOOR JOIST
- 3/4" TONGUE AND GROOVE PLYWOOD
- 2x8x10 ceiling joist
- 2x8x14 RAFTERS
- 2x4 interior walls
- ARCHT. SHINGLES.
- VINYL SIDING
- ALUM. TRIM

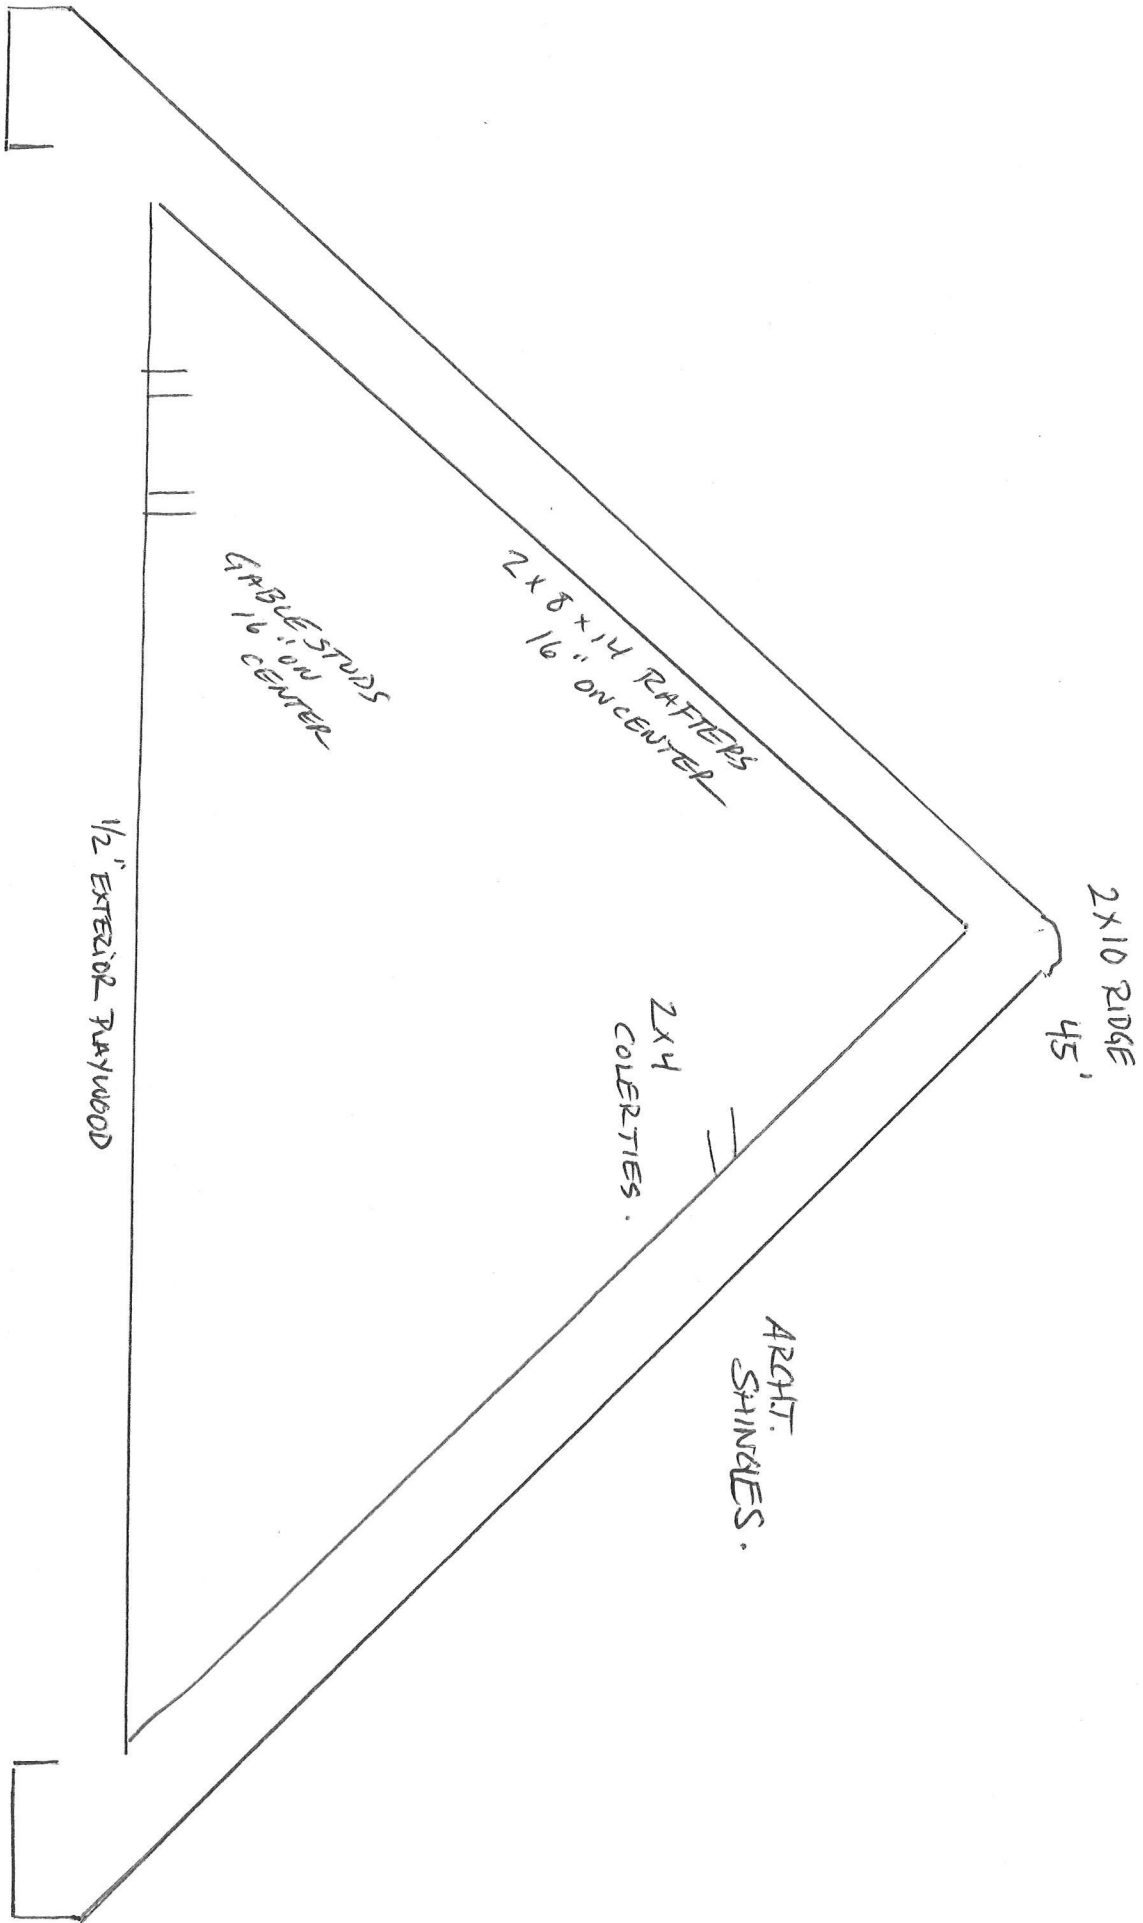

GABLE STUDS
16" ON CENTER

2x8 x 14 RAFTERS
16" ON CENTER

2x10 RIDGE
45'

2x4
COLLETTIES

ARCHIT.
SHINGLES

1/2" EXTERIOR PLYWOOD

2ND FLOOR

2X6 PLATES - 2X6 STUDS

2X4 CENTER PLATTEN
2X4X8 STUDS 16" ON CENTER

*2X6X10
2X8X10 ceiling joist 16" ON CENTER

