

RECEIVED 7.28.2021 East Hampton Land Use Office

THOMAS NOLAN DESIGN, LLC

23 Freestone Avenue. Portland, CT 06480 Phone: 860.424.6588 tnolandesignllc@gmail.com

Additions and Alterations To The: EAST HAMPTON Veterinary Center

9 MIDDLE HADDAM ROAD EAST HAMPTON, CT 06424

FIRST FLOOR PLAN 3827 S.F. - 2nd Flr. 1168

SCALE: AS NOTED DRAWING RELEASE DATE: JUNE 25, 2021 A1.0 BID SET DATE: CONTRACT SET DATE:

SCALE: 1/4" = 1'-0"





THOMAS NOLAN DESIGN, LLC

23 Freestone Avenue. Portland, CT 06480
Phone: 860.424.6588
tnolandesignllc@gmail.com

Additions and Alterations To The: EAST HAMPTON Veterinary Center

9 MIDDLE HADDAM ROAD EAST HAMPTON, CT 06424

ELEVATIONS


AS NOTED
DRAWING RELEASE DA' JUNE 25, 2021

JUNE 25, 2021

BID SET DATE:
TBD

CONTRACT SET DATE:
TBD



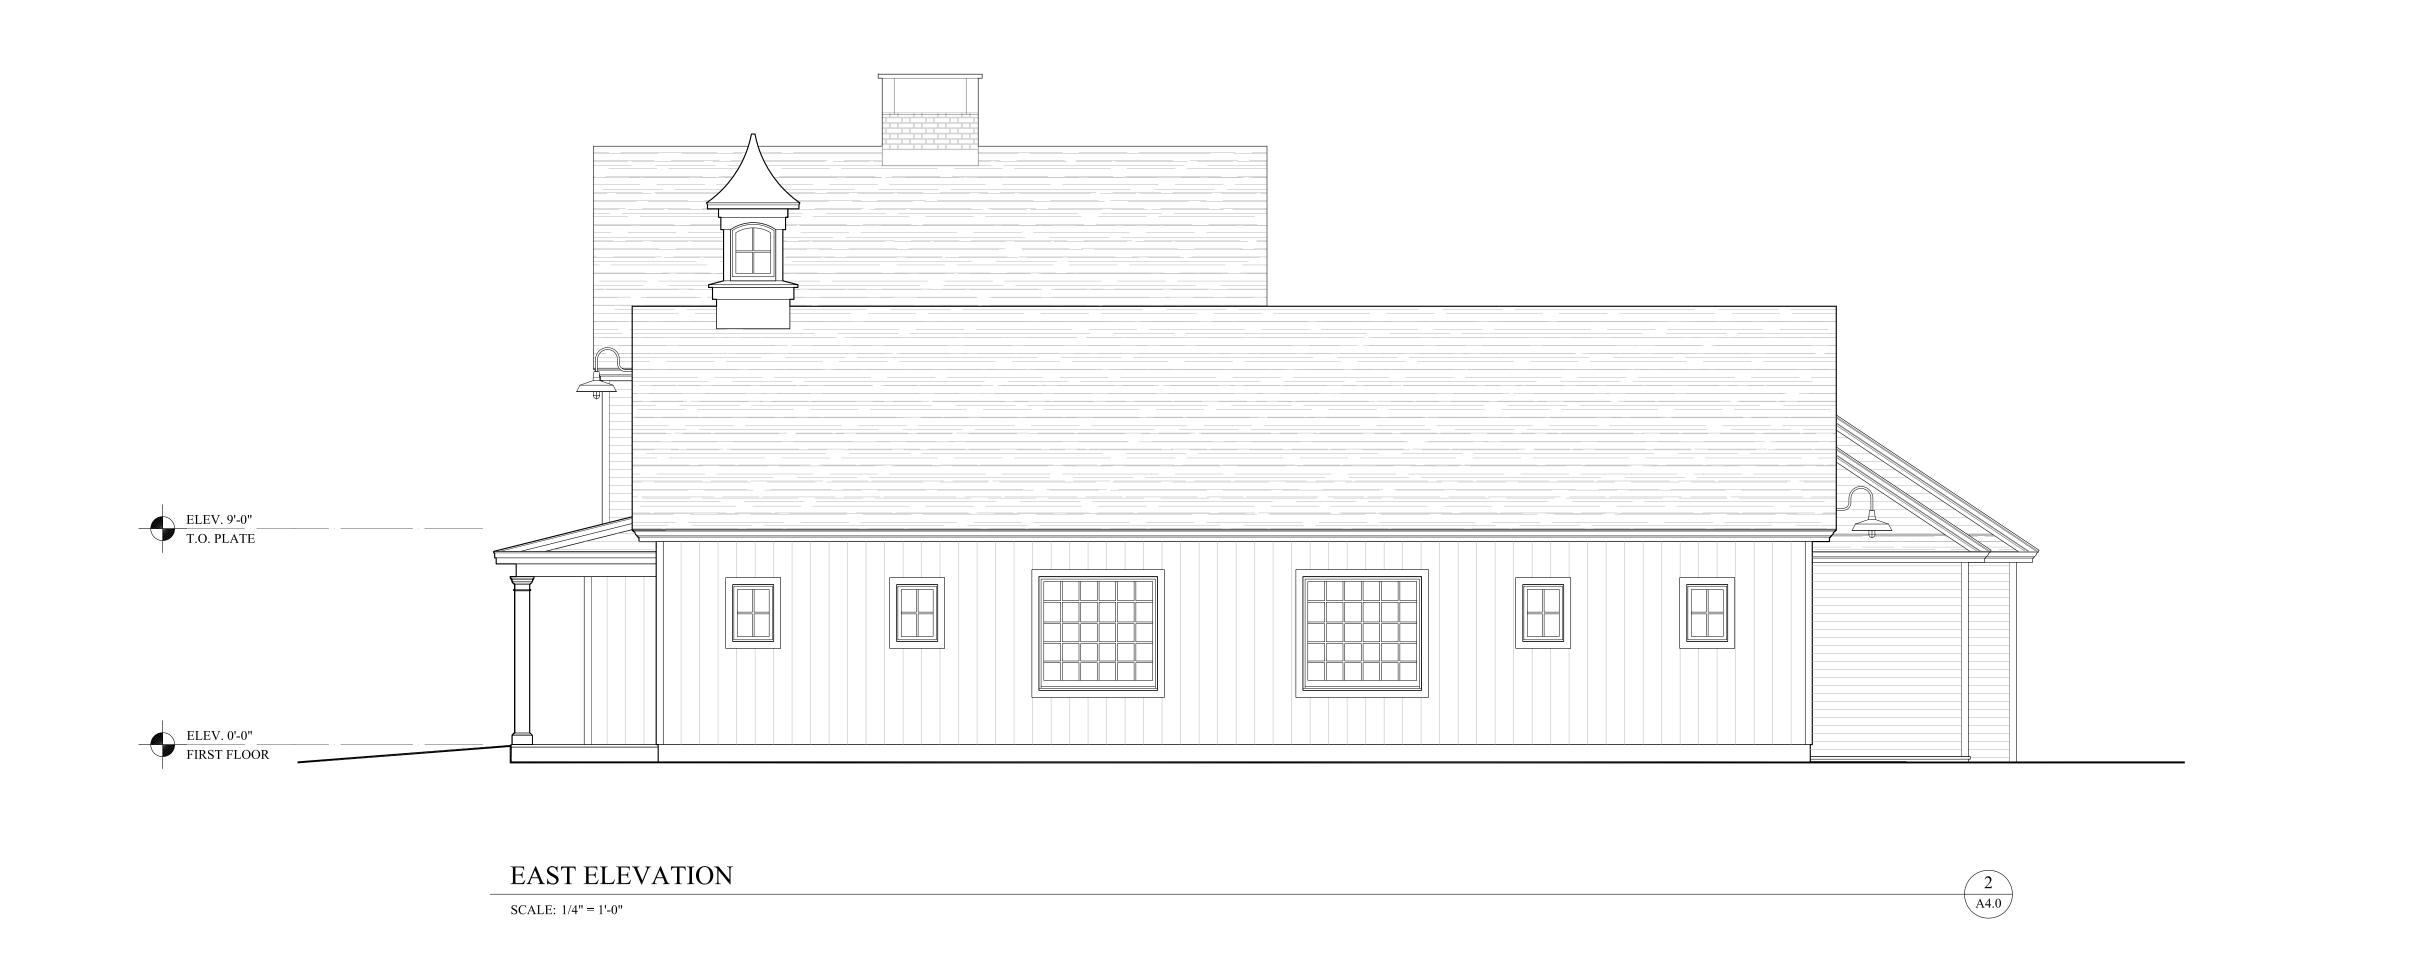

THOMAS NOLAN DESIGN, LLC

23 Freestone Avenue. Portland, CT 06480

Phone: 860.424.6588 tnolandesignllc@gmail.com

Additions and Alterations To The:
EAST HAMPTON

Veterinary Center

9 MIDDLE HADDAM ROAD EAST HAMPTON, CT 06424

A4.0

ELEVATIONS

DRAWING RELEASE DATE: JUNE 25, 2021

SCALE: AS NOTED

BID SET DATE: TBD

CONTRACT SET DATE: