


"REVISION"

ROAD (29 WANGONK TRAIL)

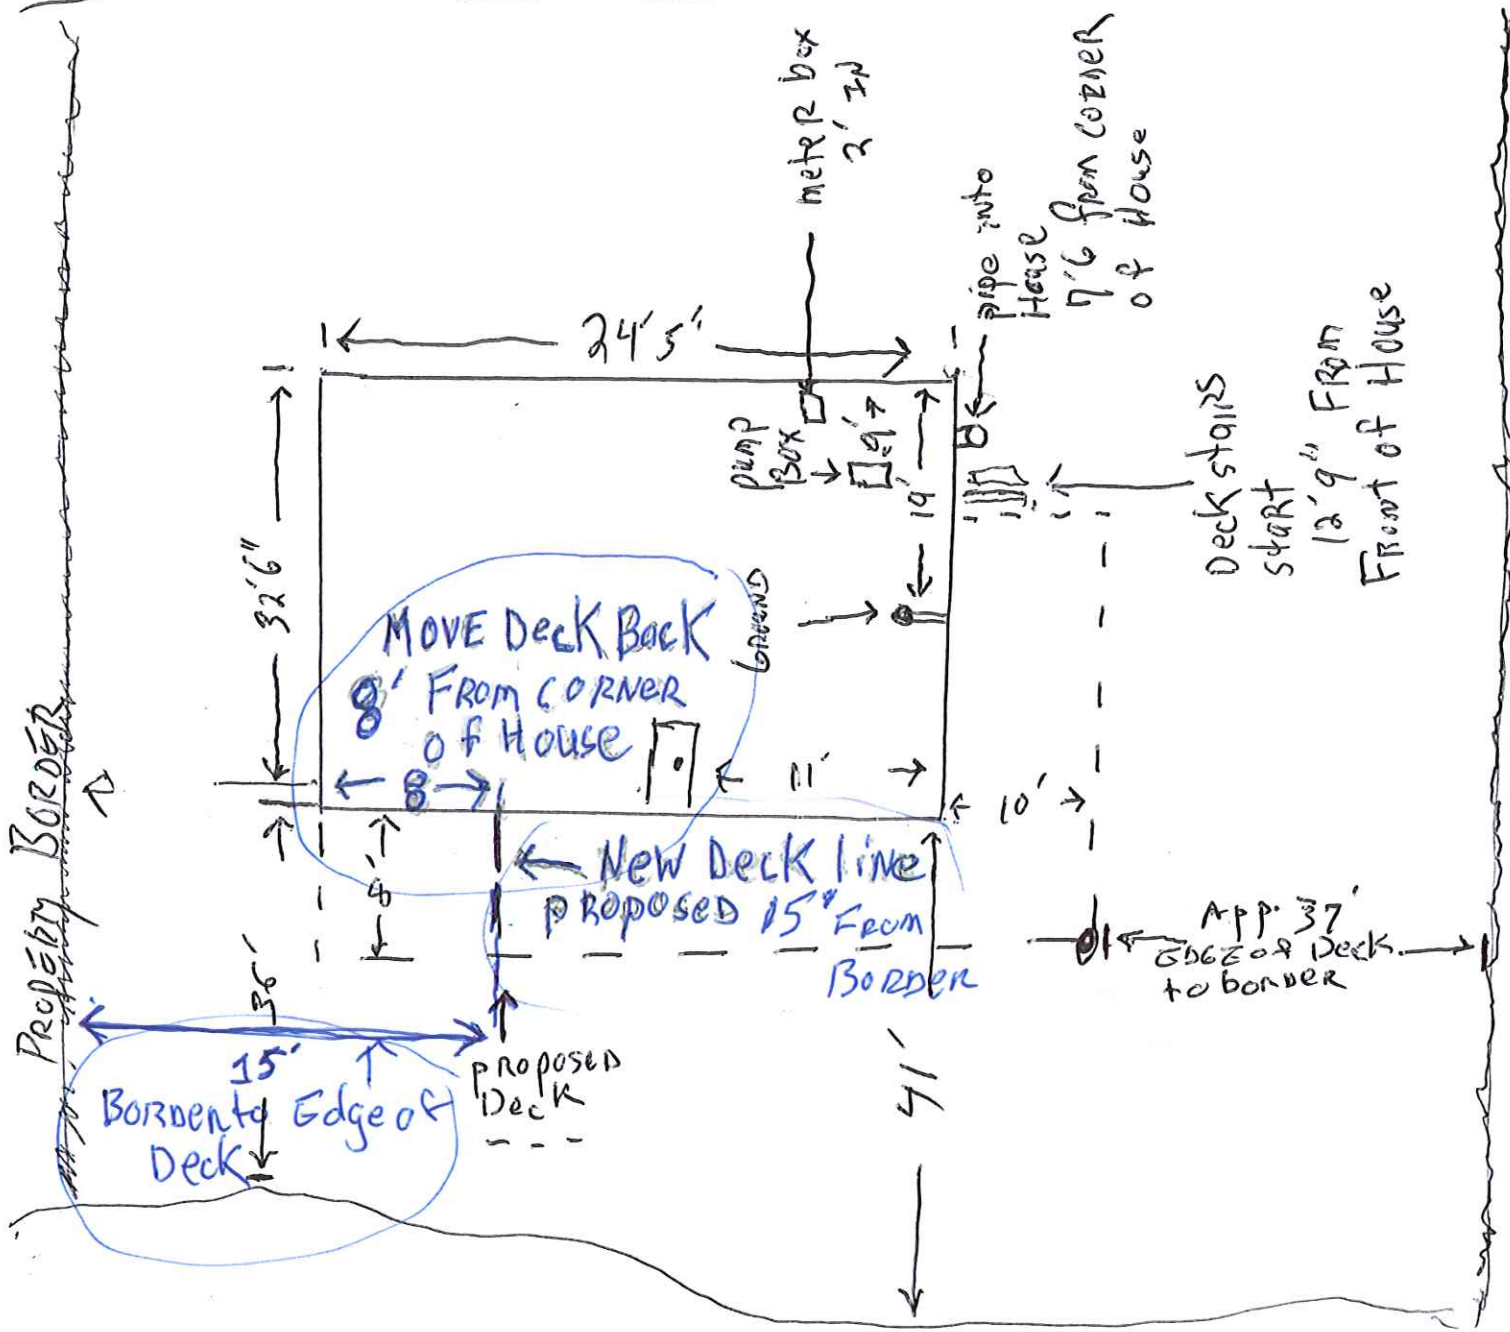

LAKE

Submitted: DEART ASSOCIATES L.L.C.
 860-916-7939
 860-293-6475
 ART McNARY

Site Plan for
 proposed Deck
 29 WANGONK TRAIL

29 Wagonk Trail Deck proposal

DEART Associates LLC

ART MCNARY - Pres
 60-916-7936
 60-295-6475

