

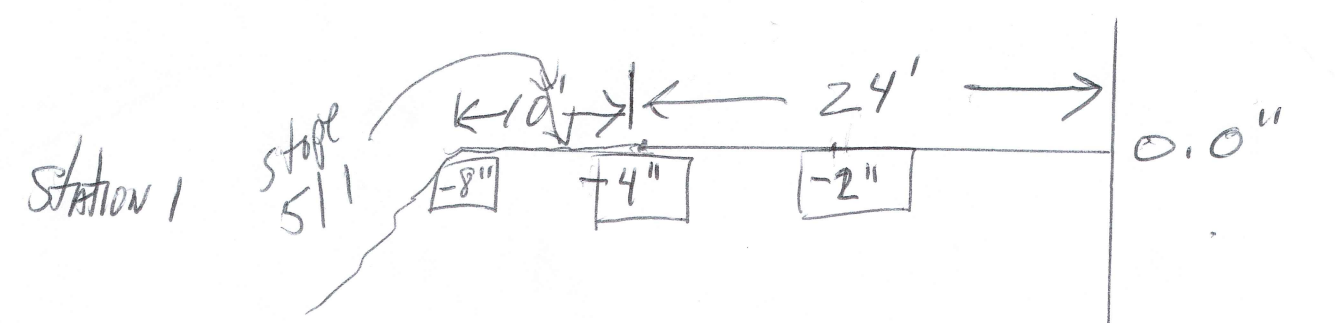
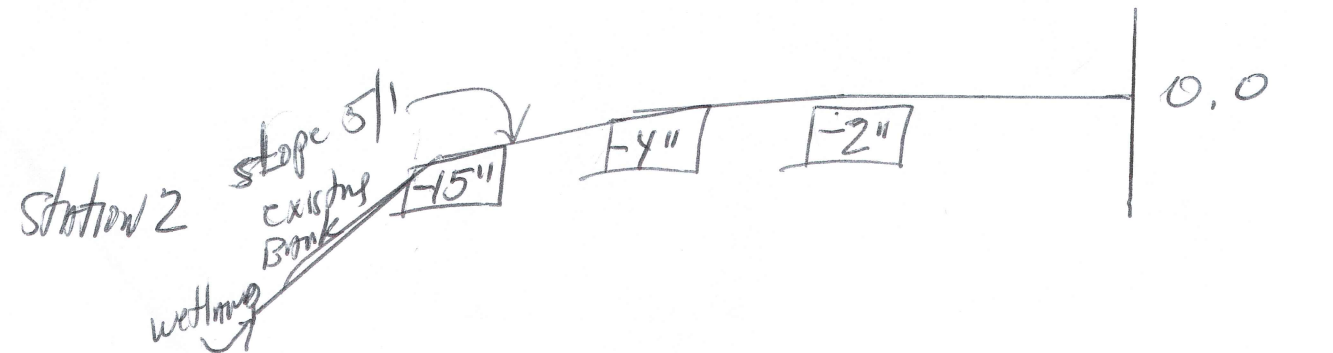
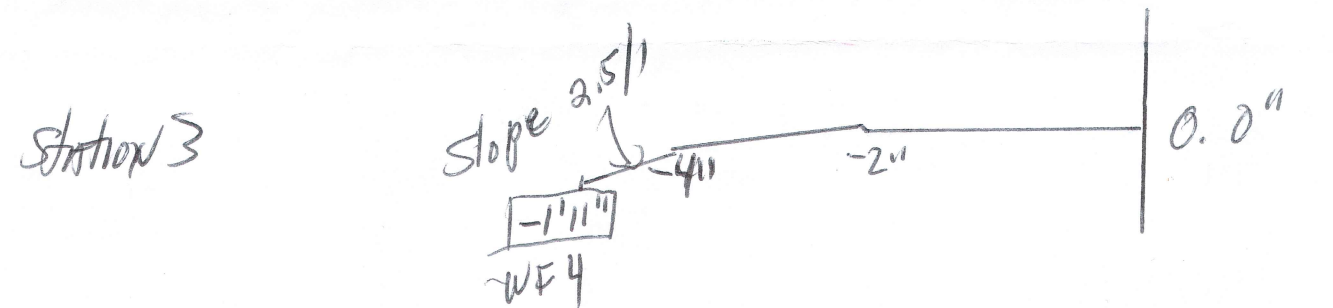
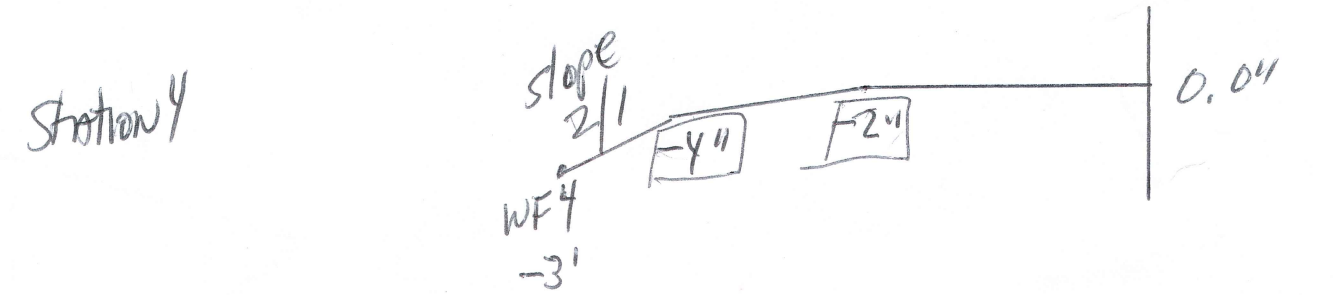
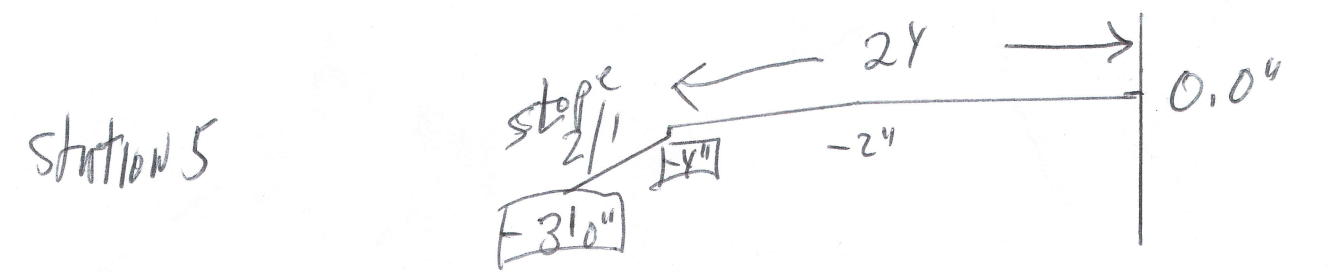


Back Drive way Bypass

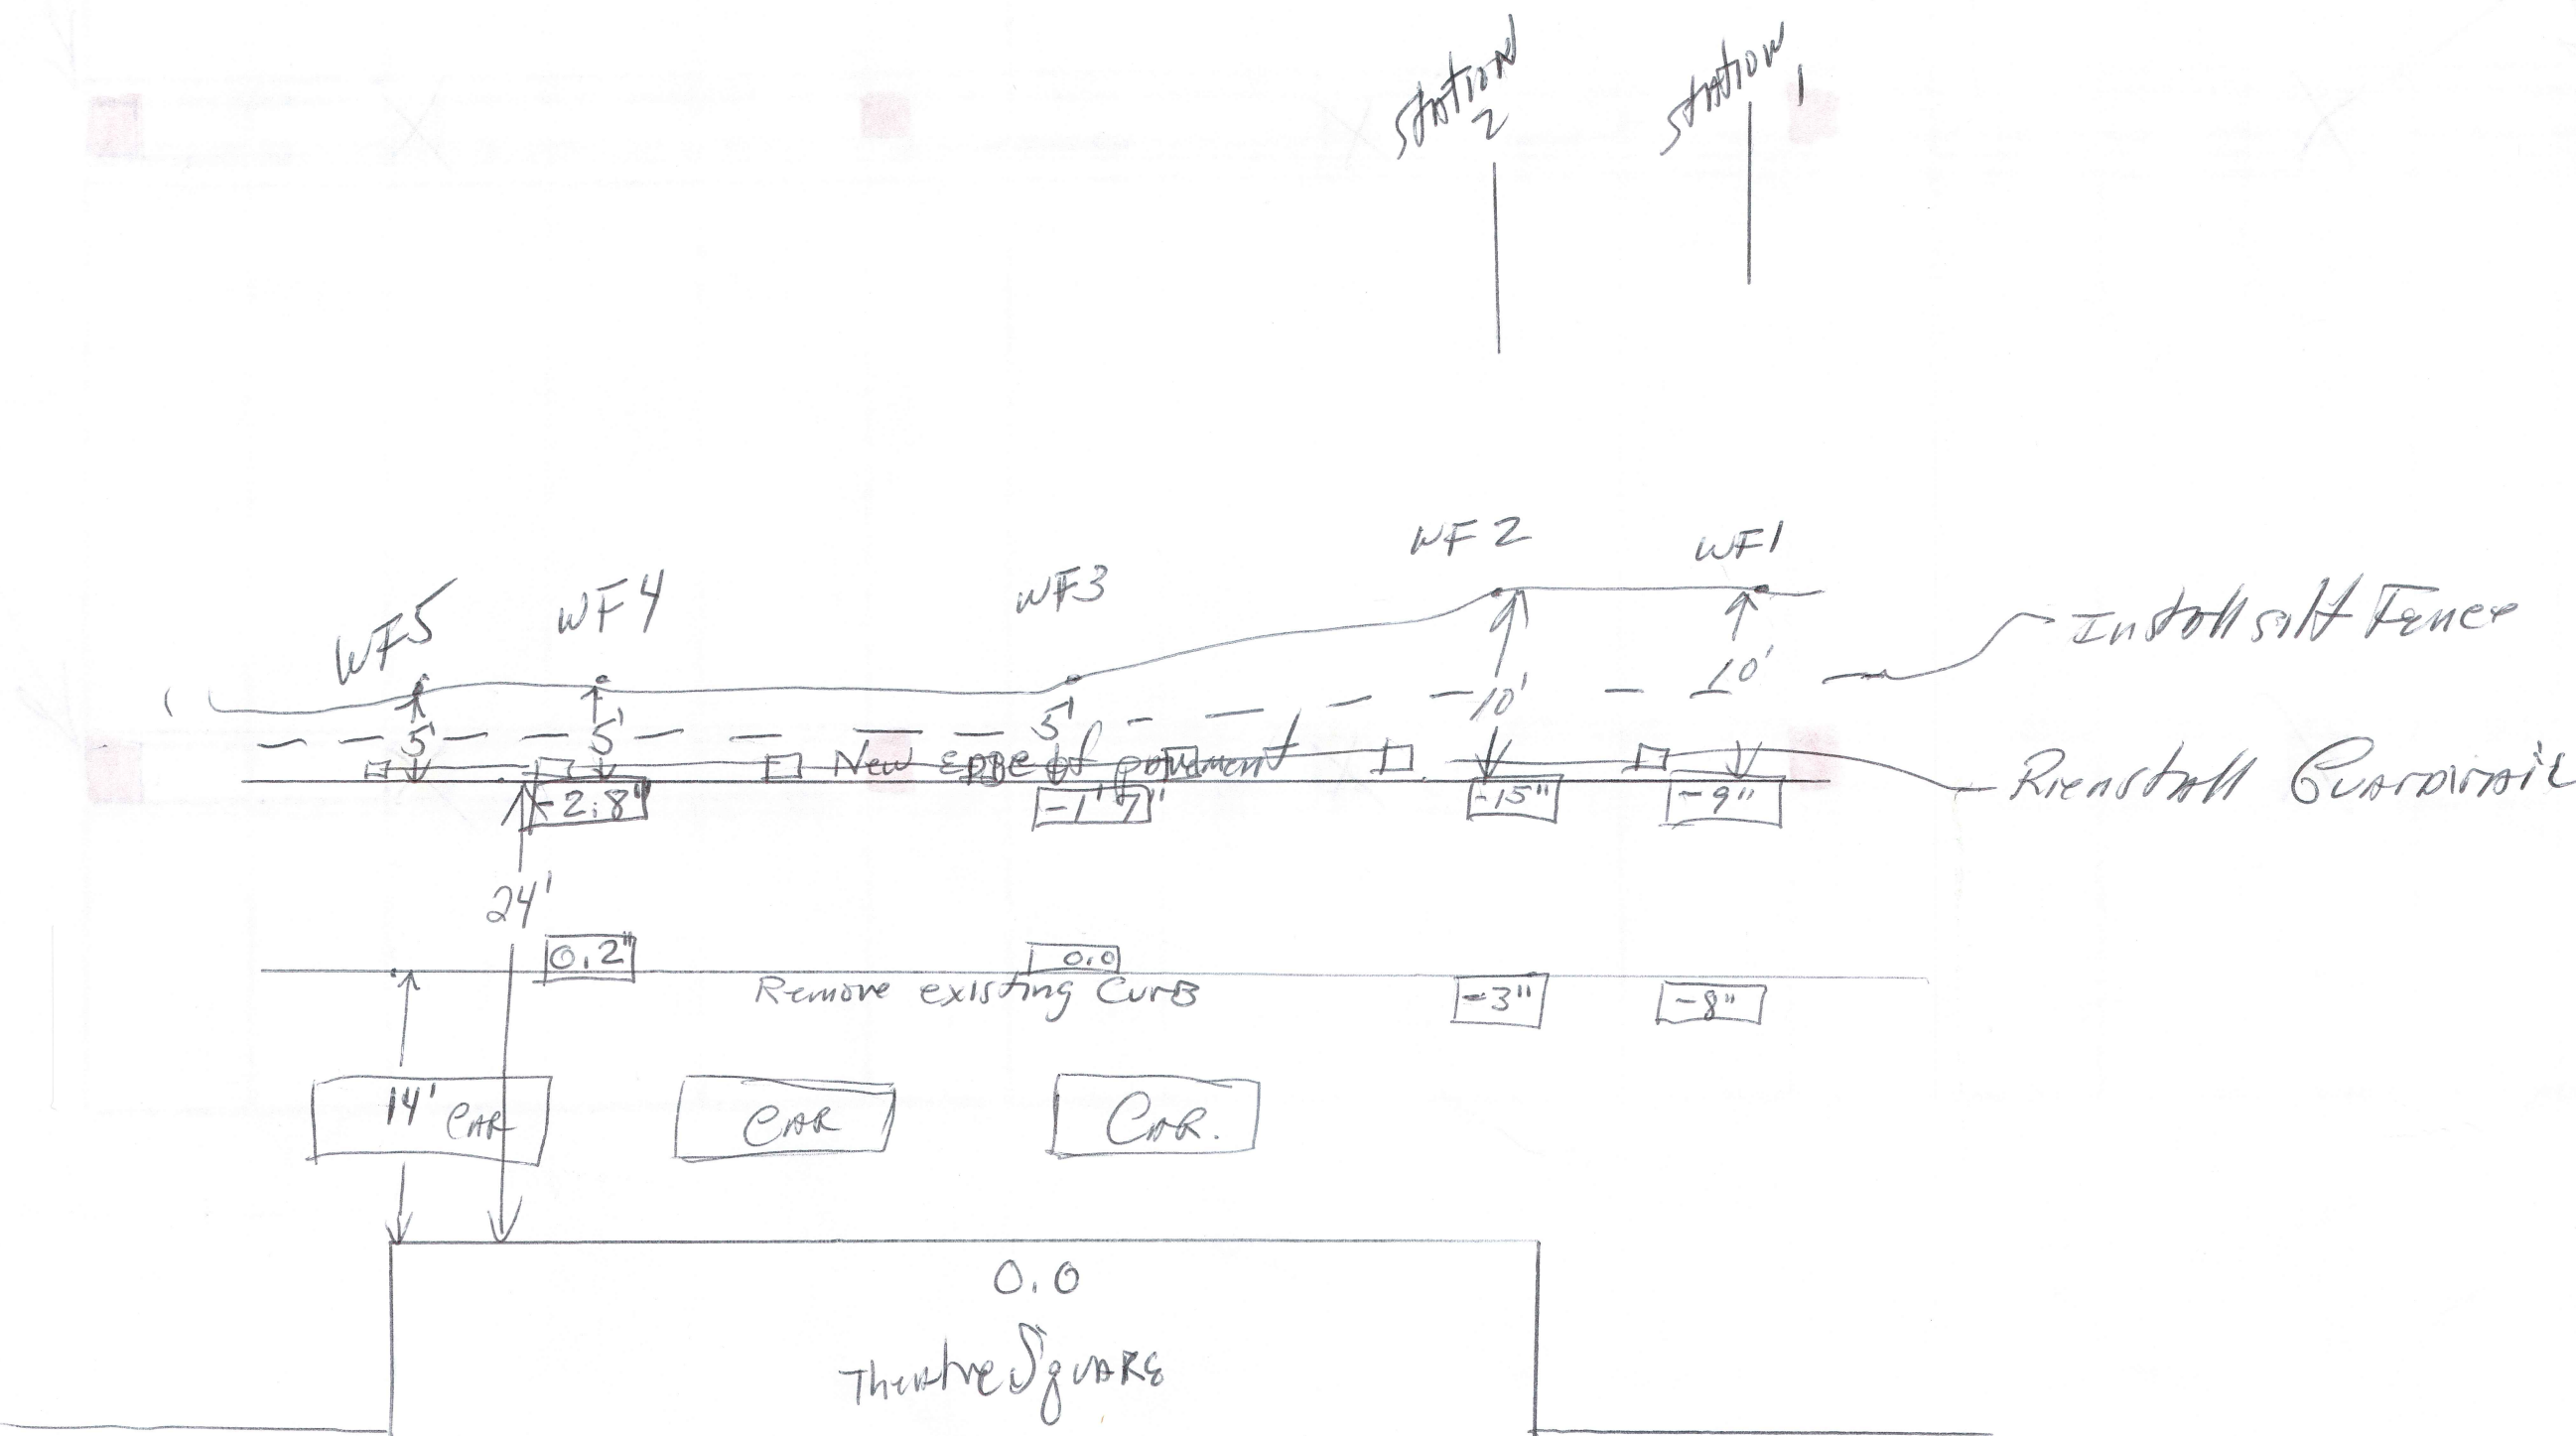

Theatre Square.
Deck 20' x 25'
composite wood deck

1" = 10'

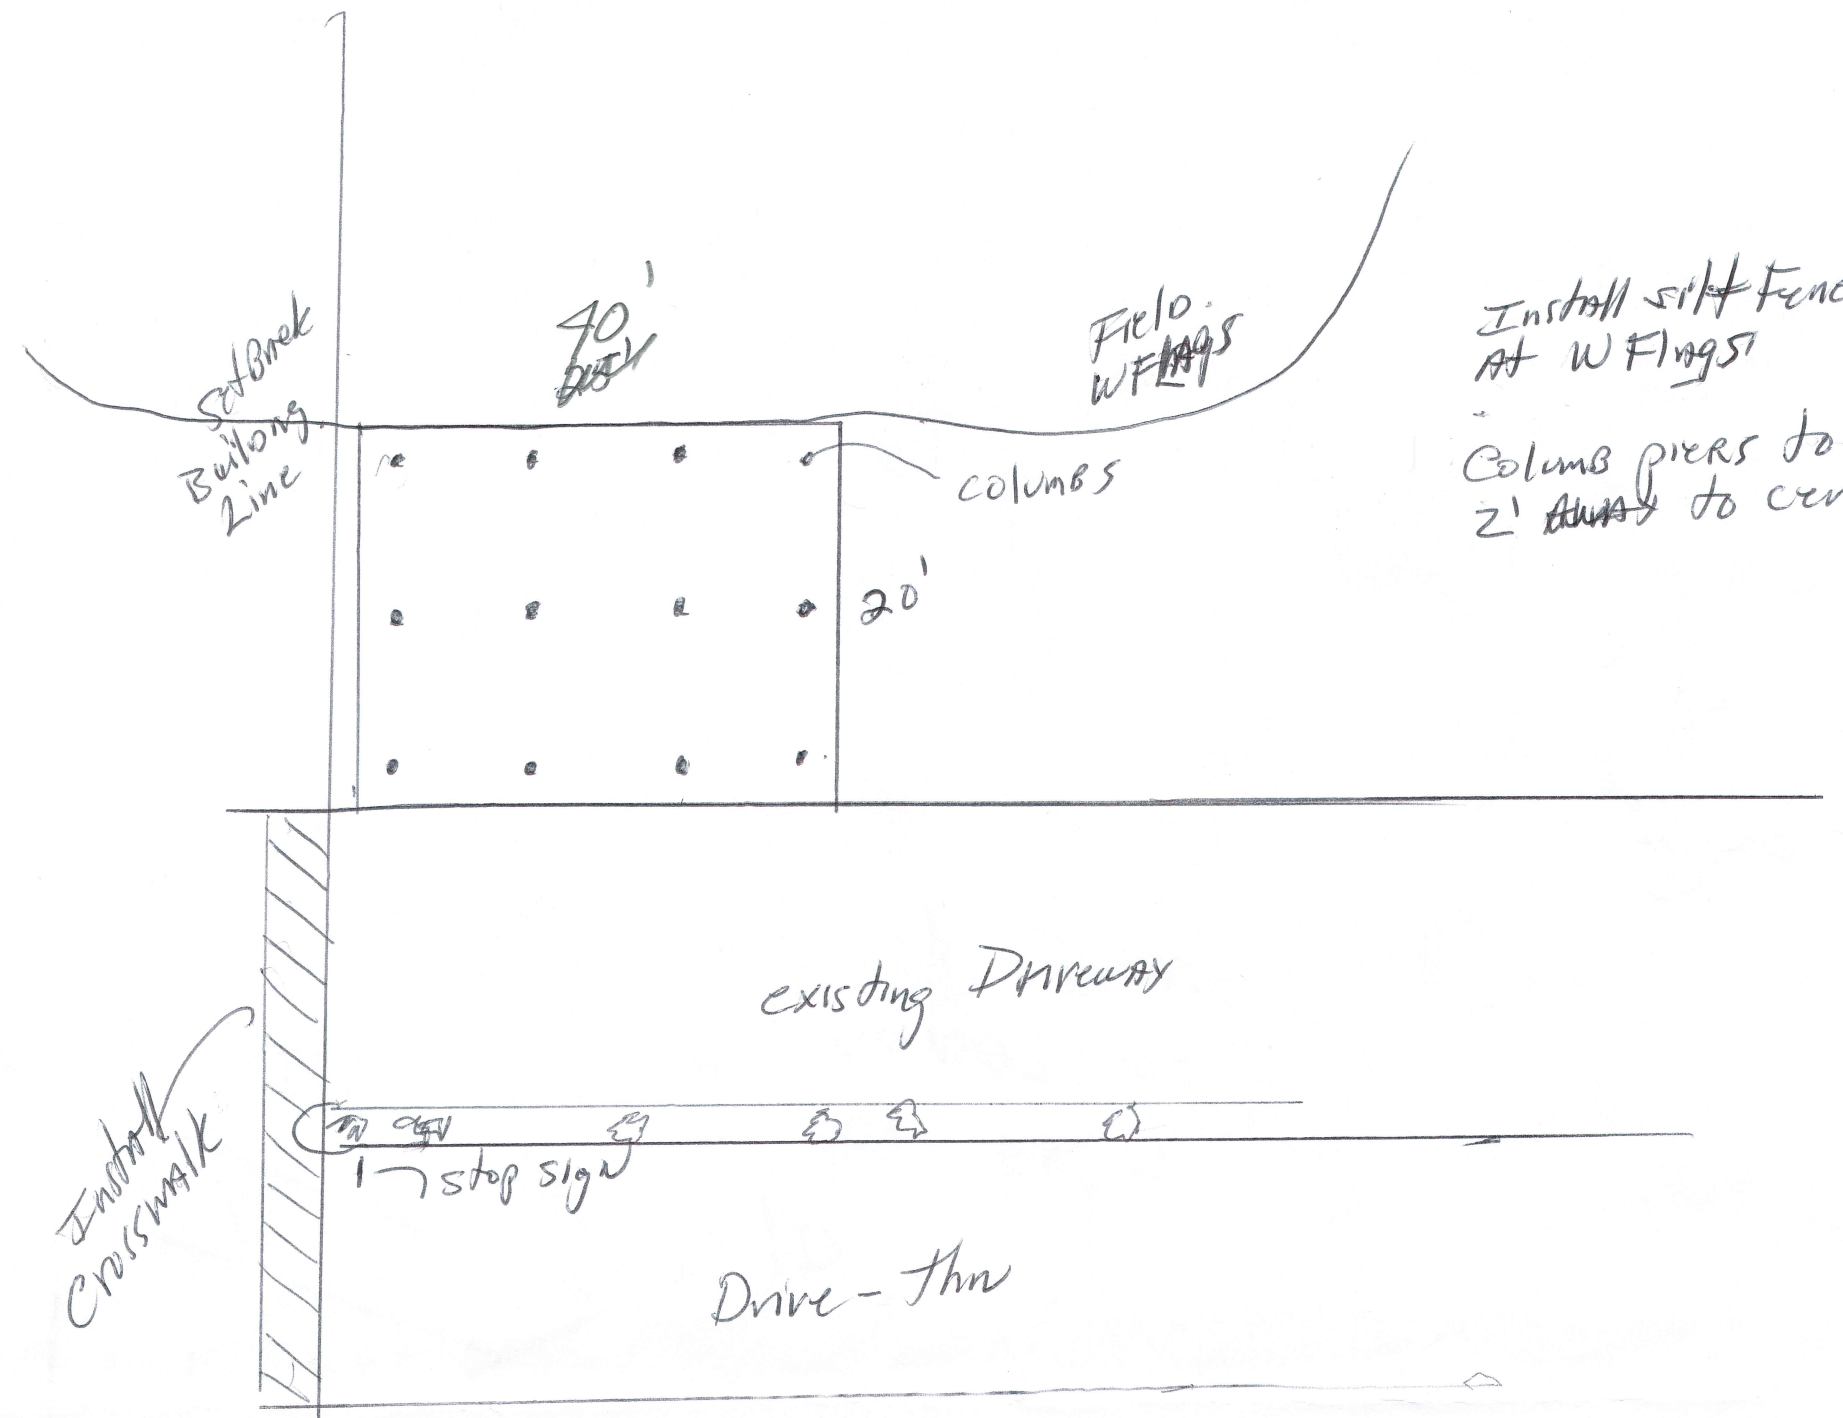

Install stiff fence
at W Flags
Column piers to be
2' away to center.

Install
Crosswalk

existing Driveway

stop sign

Drive-thru

40'
DECK

Field
W/Flags

columns

20'

Setback
Building
Line