


ABBAY RD. CULVERT REPLACEMENT

7/16/2019

EAST HAMPTON PUBLIC WORKS



1" = 10'

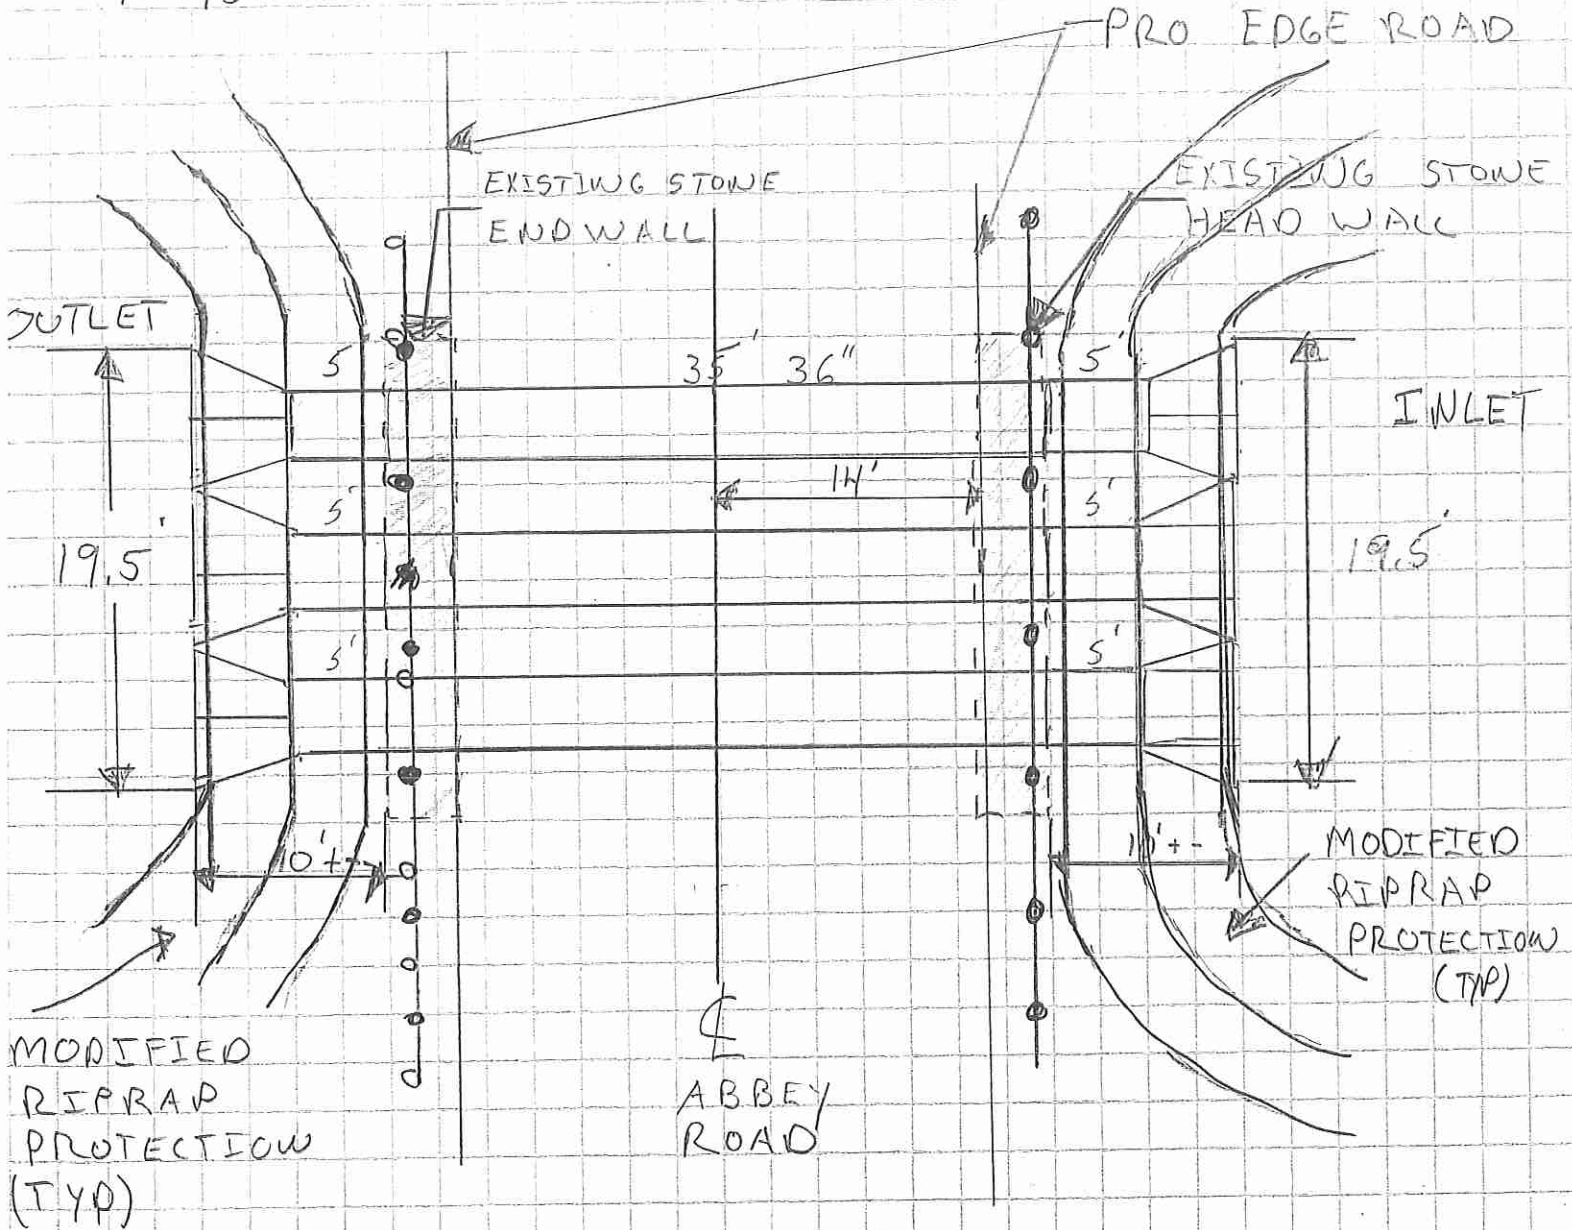



Abbey Rd Culvert

7/16/2019 7:32:10 AM

Scale: 1"=40'

Scale is approximate

The information depicted on this map is for planning purposes only. It is not adequate for legal boundary definition, regulatory interpretation, or parcel-level analyses.

