


RECEIVED
12.21.2021
East Hampton
Land Use Office

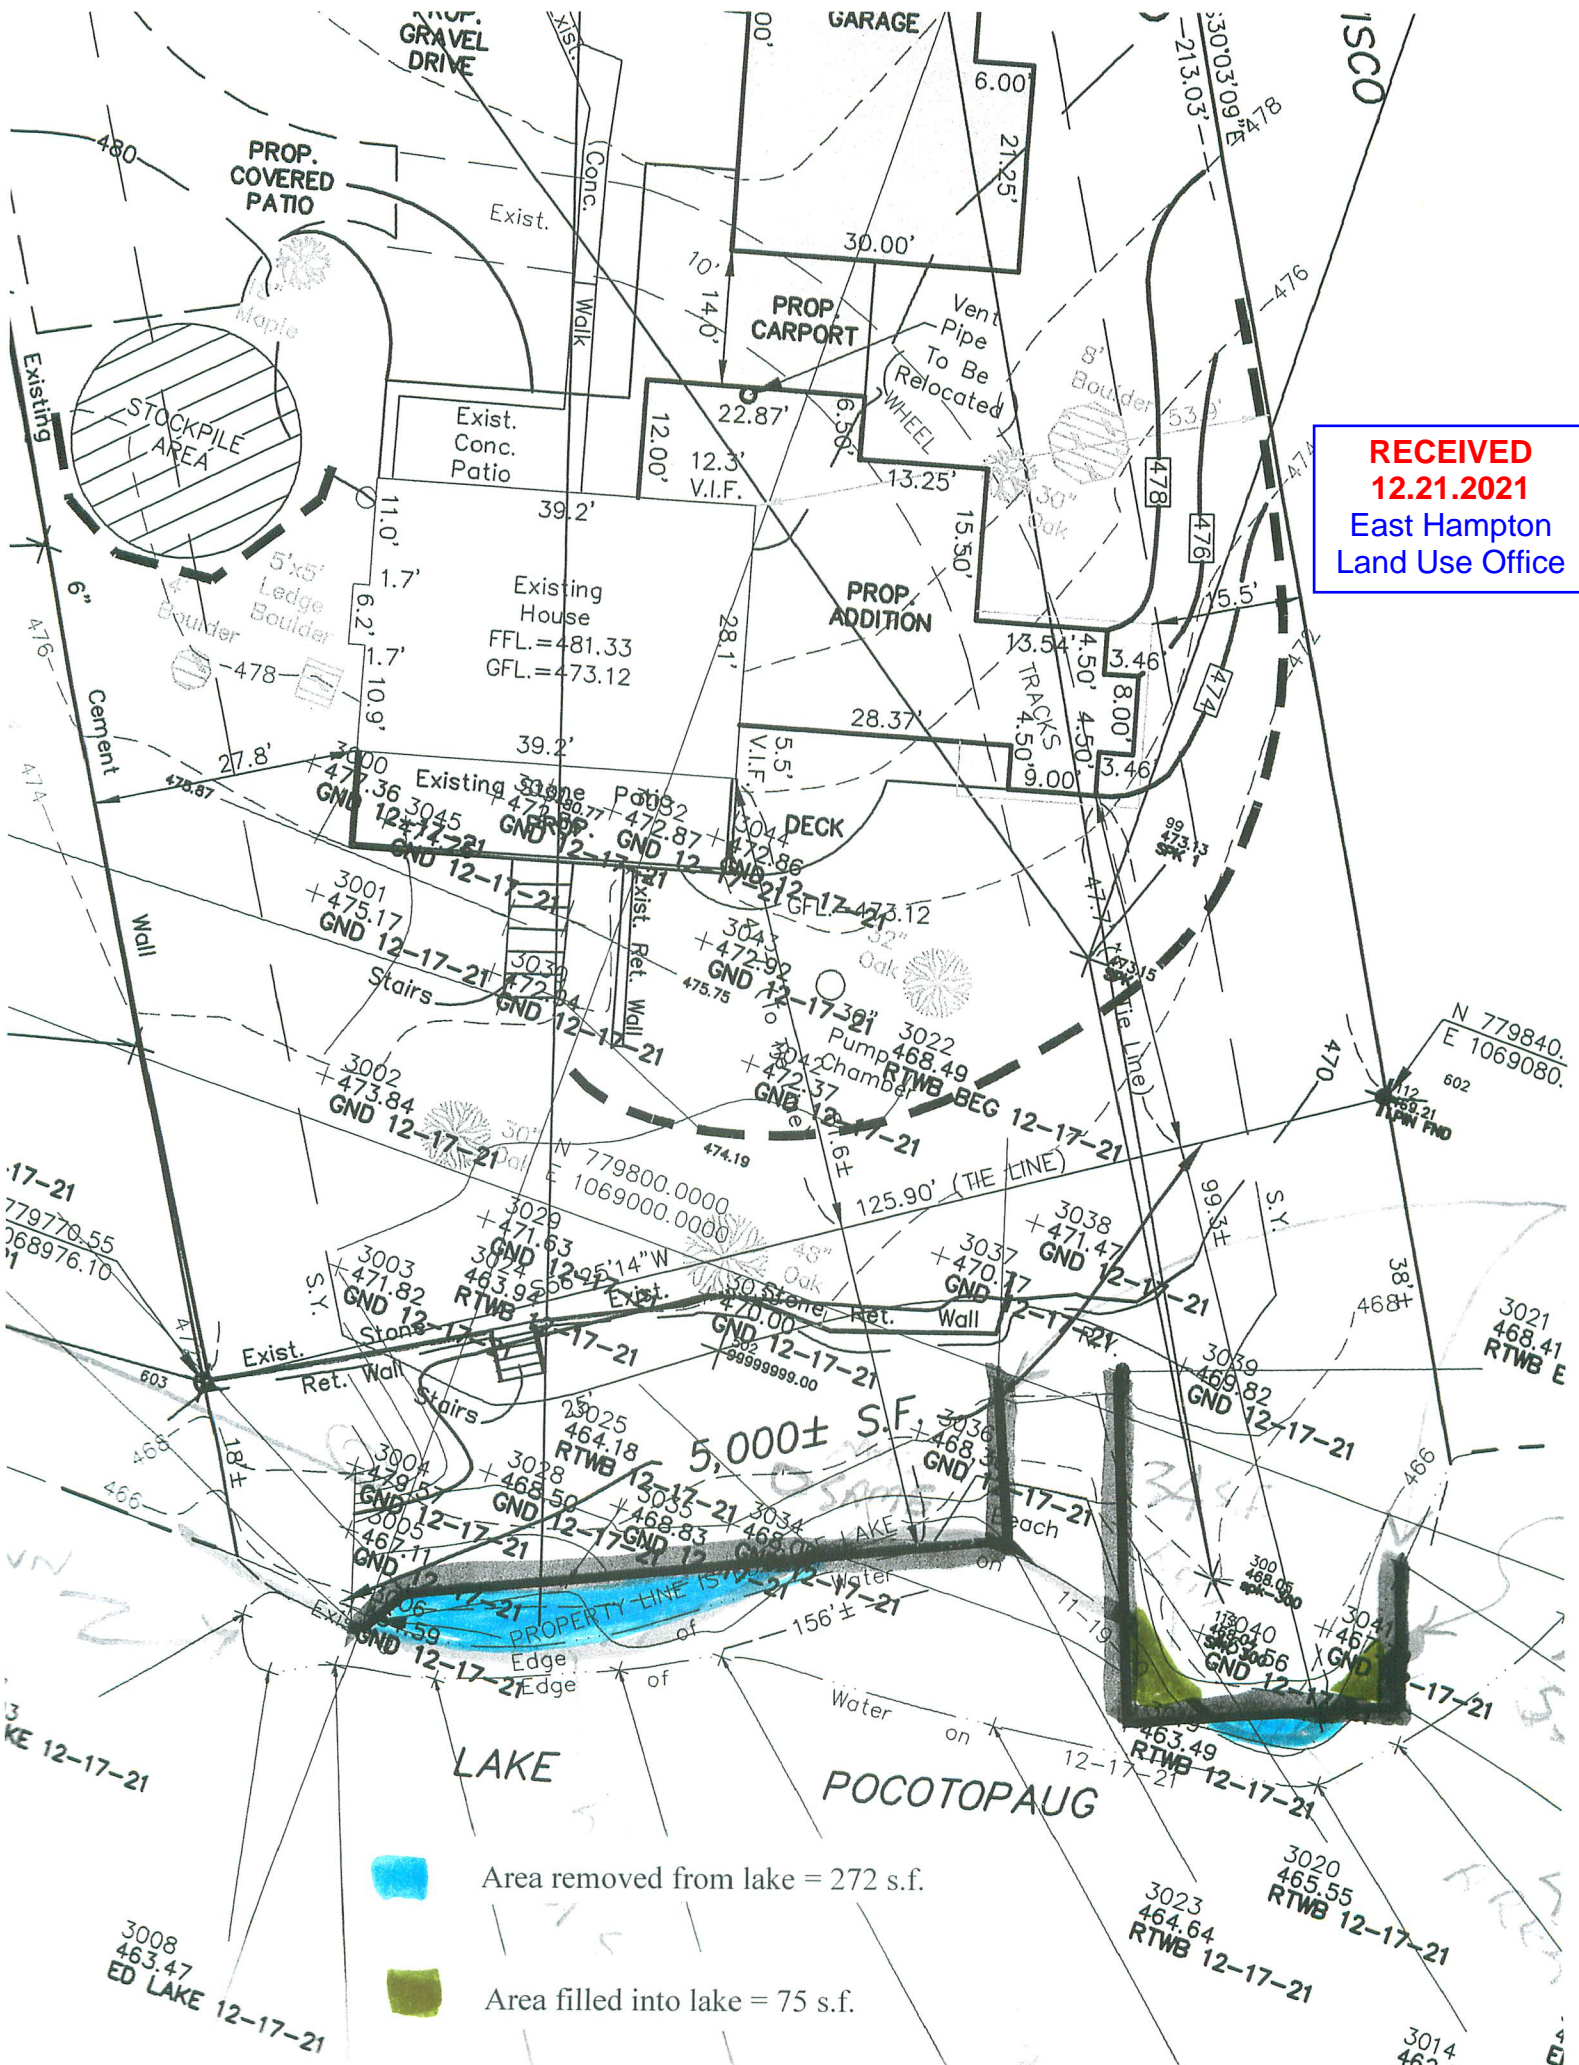

 Area removed from lake = 272 s.f.

 Area filled into lake = 75 s.f.