

PROPERTY TO BE CONVEYED TO  
**PHILIP J. BARIBAULT, III**  
 EAST HAMPTON, CONN.  
 SCALE 1"=20'      OCTOBER 24, 1979

I hereby certify to Philip J. Baribault, III and Chicago Title Insurance Co that this map and survey were prepared in accordance with the standards of a Class A-2 survey as defined in the Code of Practice for Standards of Accuracy of Surveys and Maps, adopted December 10, 1975, as amended by the Connecticut Association of Land Surveyors, Inc.


*David S. Marnicki*

DAVID S. MARNICKI  
 HEBRON CONN.  
 CONN. LS 10837

**Reference Maps**

- 1) "Map Showing Brookhaven Estates, East Hampton, Marlborough Road East Hampton, Conn" dated April 27, 1947 on file in the East Hampton Town Clerks Office
- 2) "Brookhaven Estates, Lake Pocotopaug, East Hampton, Connecticut" dated June, 1948 on file in the East Hampton Town Clerks Office
- 3) "Map Showing Easements to be Acquired From Evelyn B. Stauff" by the Town of East Hampton" dated March, 1979

Rec'd 10/30/79  
 1:50 P.M.  
*E. Ingraham,*  
 Asst. Town Clerk

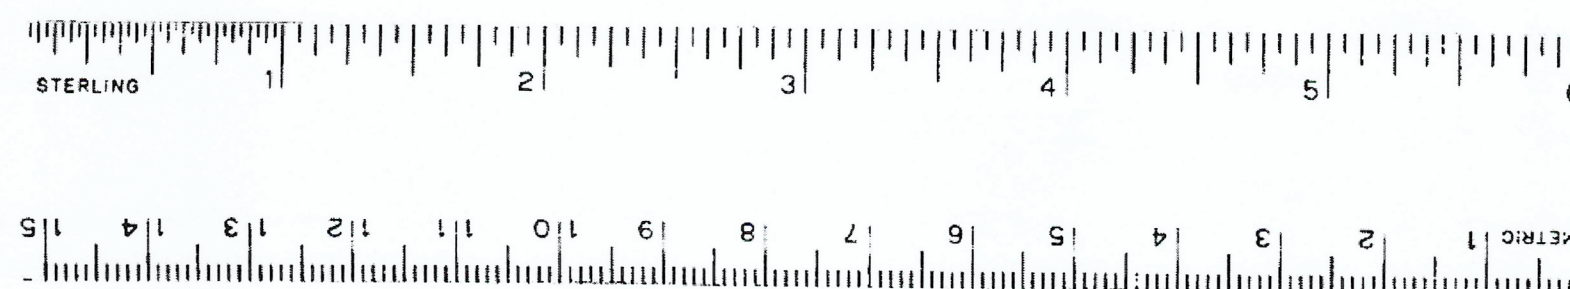

RECEIVED & FILED .....  
 AT .....  
 ATTEST .....

RECEIVED  
 SEP 24 2019