

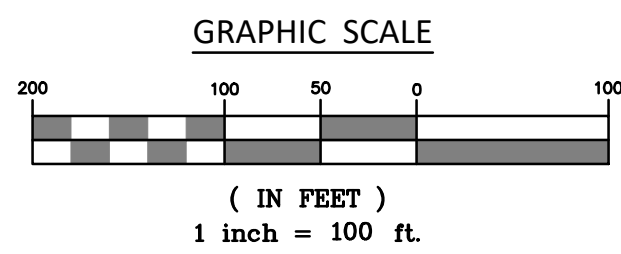


\\1192.168.2.3\PROJECTS\CIVIL 3D PROJECTS\2020\20-2795-3 EDgewater SUBDIVISION\DWG\SURVEY\OVERLAY SKETCH.DWG

**B** © 2020 BOUNDARIES LLC  
THIS DRAWING IS THE PROPERTY OF BOUNDARIES LLC AND HAS BEEN SPECIFICALLY  
PREPARED FOR THE OWNER OF THIS PROJECT, AT THIS SITE, AND IS NOT TO BE  
DUPLICATED OR USED IN PART OR WHOLE FOR ANY OTHER PURPOSE, PROJECT, LOCATION  
OR OWNER WITHOUT THE EXPRESSED WRITTEN CONSENT OF BOUNDARIES LLC.

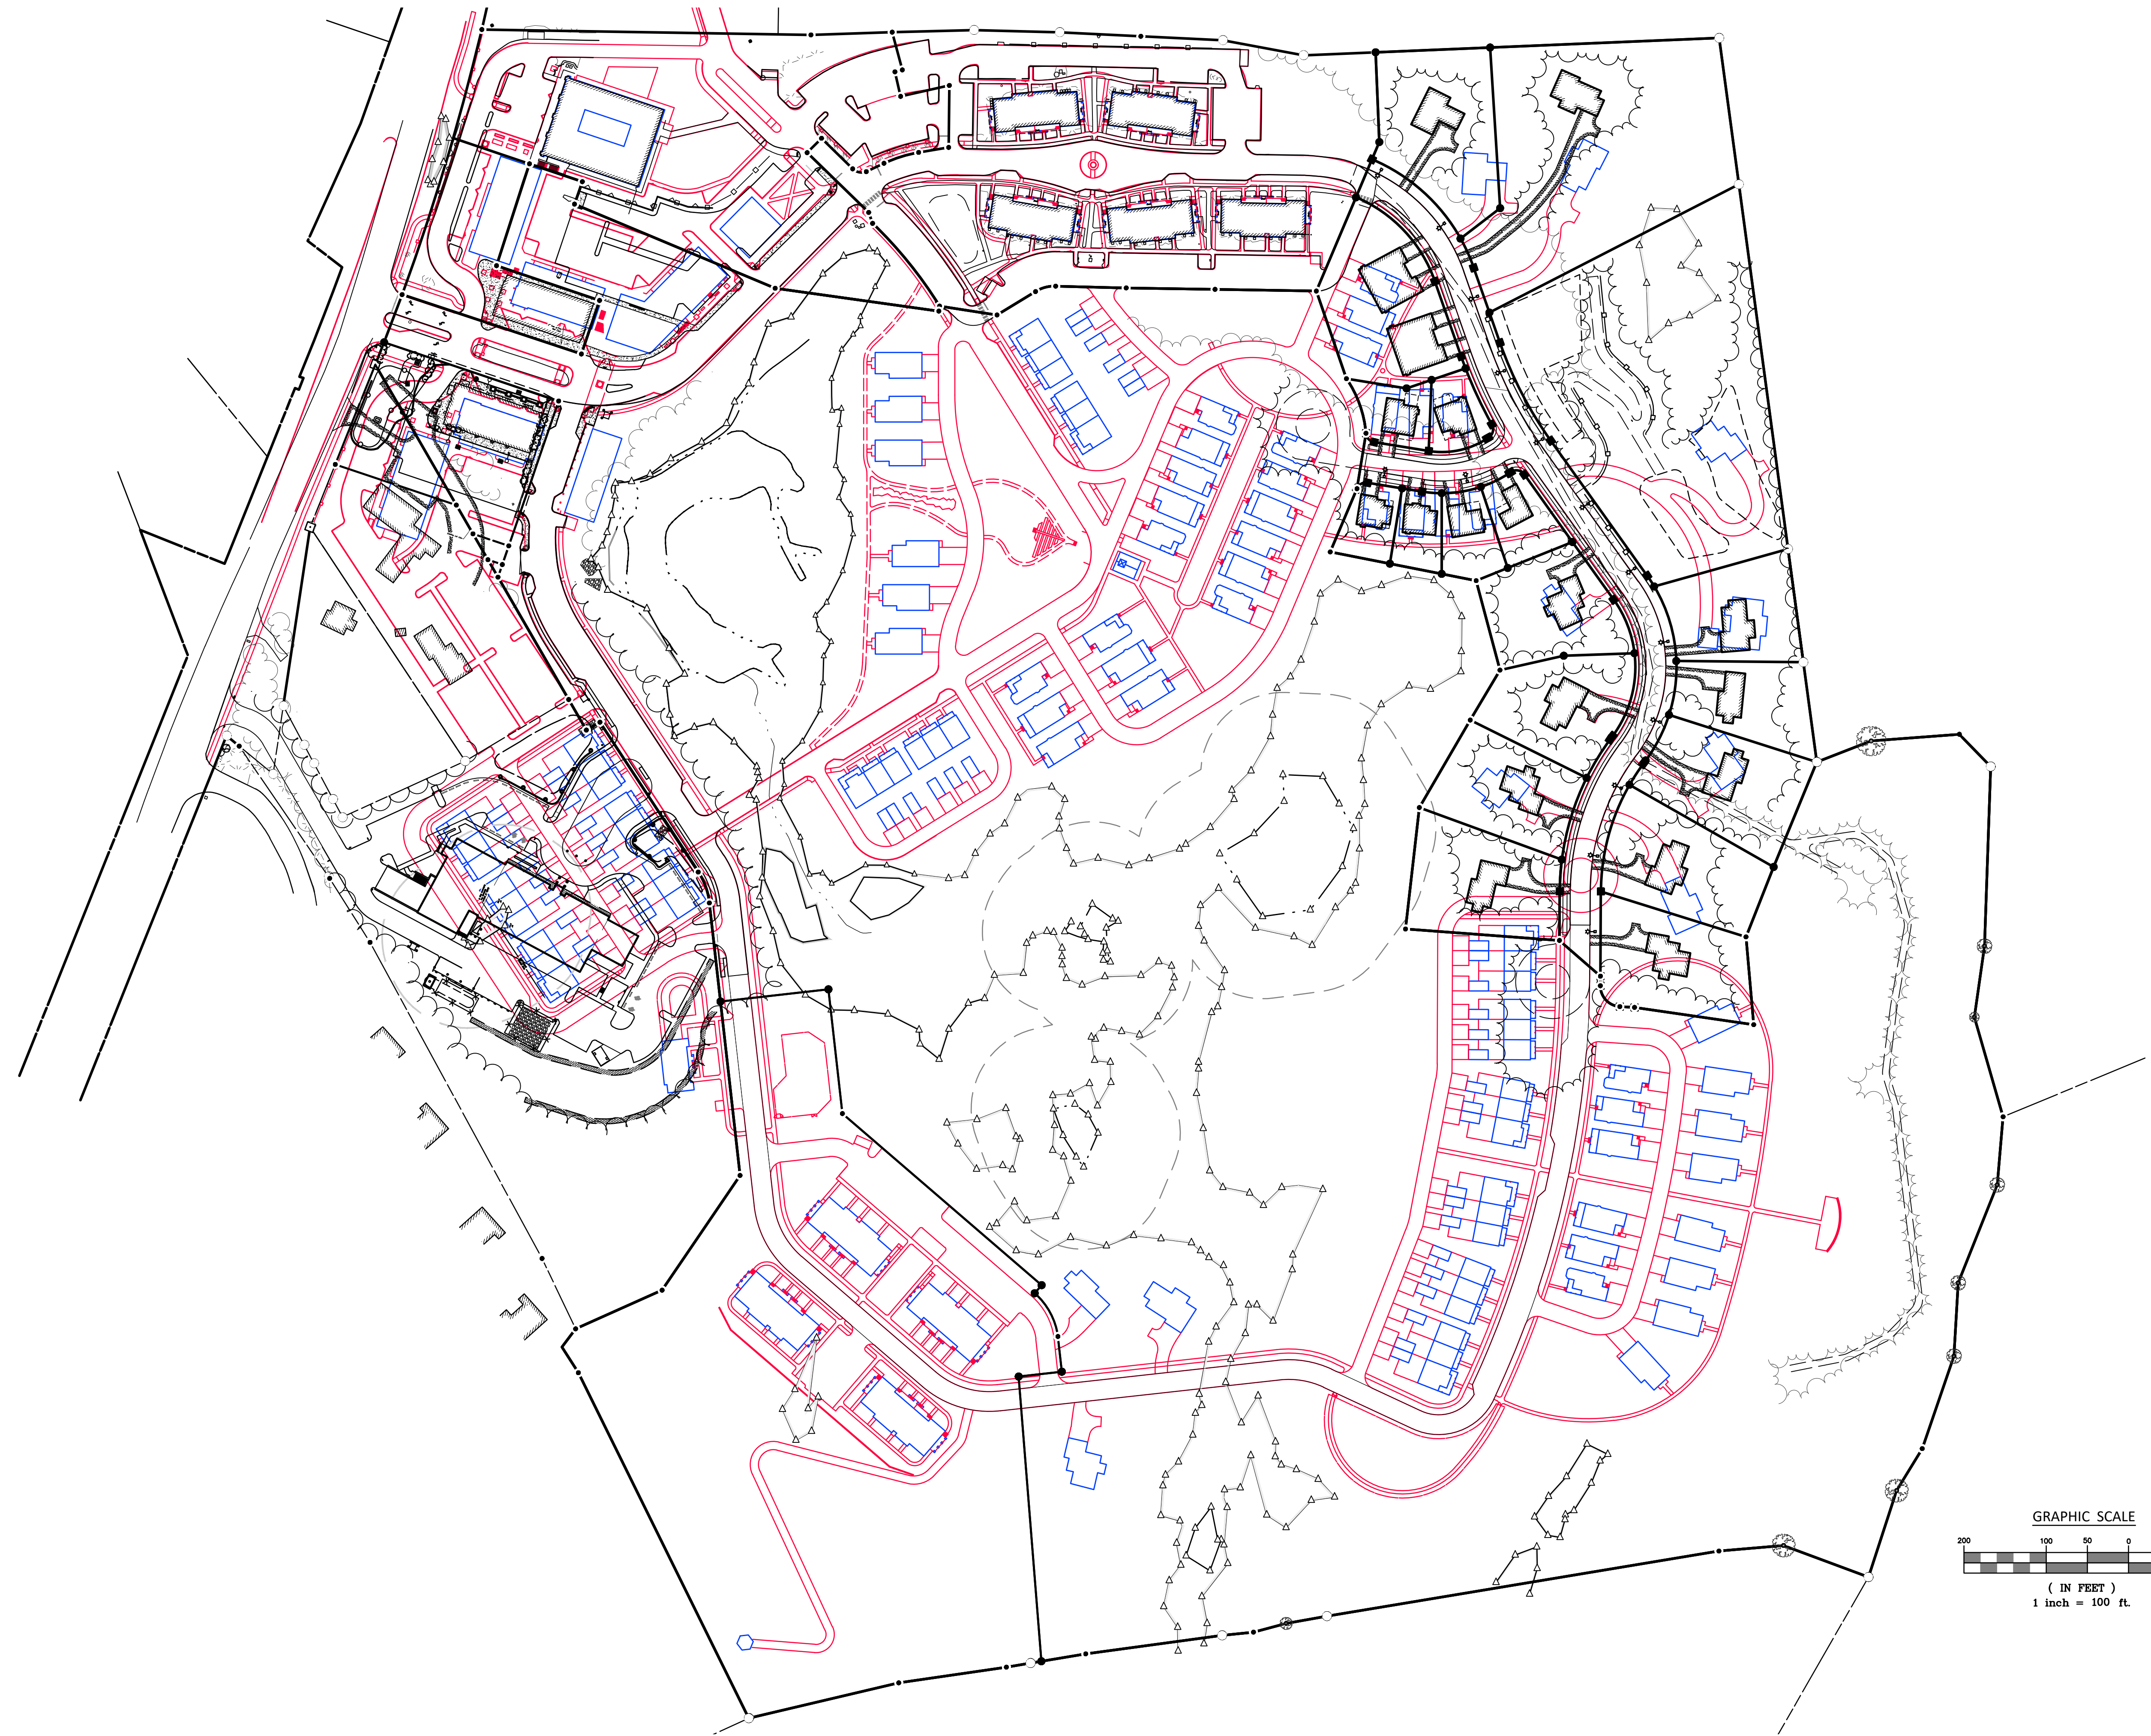

Demonstration Sketch  
"Resubdivision Plan"  
Prepared for  
Edgewater Hill Enterprises, LLC  
East High Street - East Hampton, Connecticut

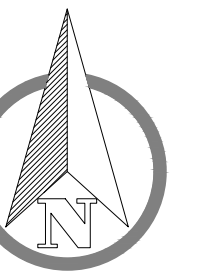

SCALE: 1" = 100'  
DATE: May 2020  
JOB I.D. NO. 20-2795-3  
Revisions

SHEET NO.

1

1