


Lake Pocotopaug

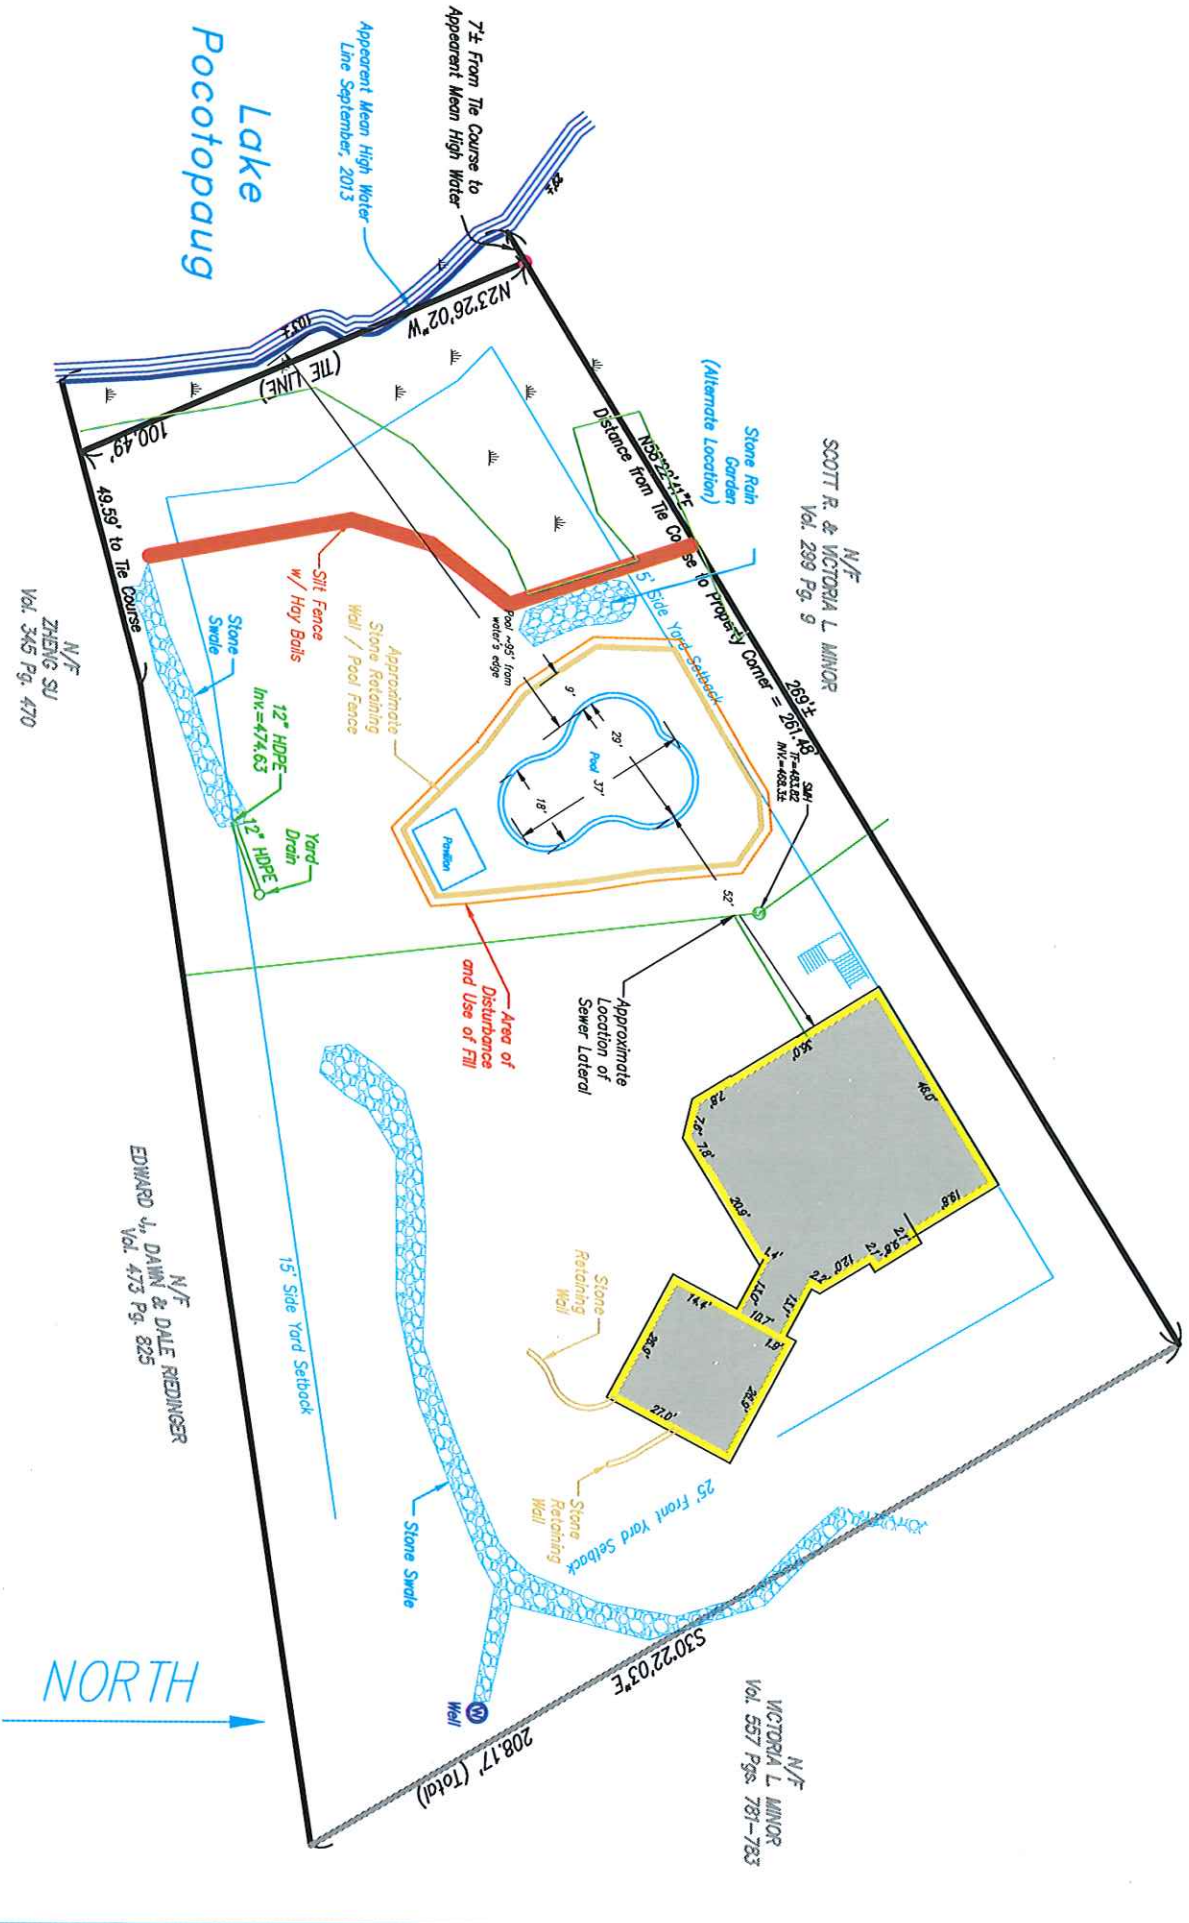

SITE PLAN - 202 LAKE DRIVE - PROPOSED IN-GROUND POOL