


**STORM DRAIN CROSSING ACCESS DRIVEWAY
STA. 0+34**

SCALE: 1"=4' VERTICAL
1"=20' HORIZONTAL

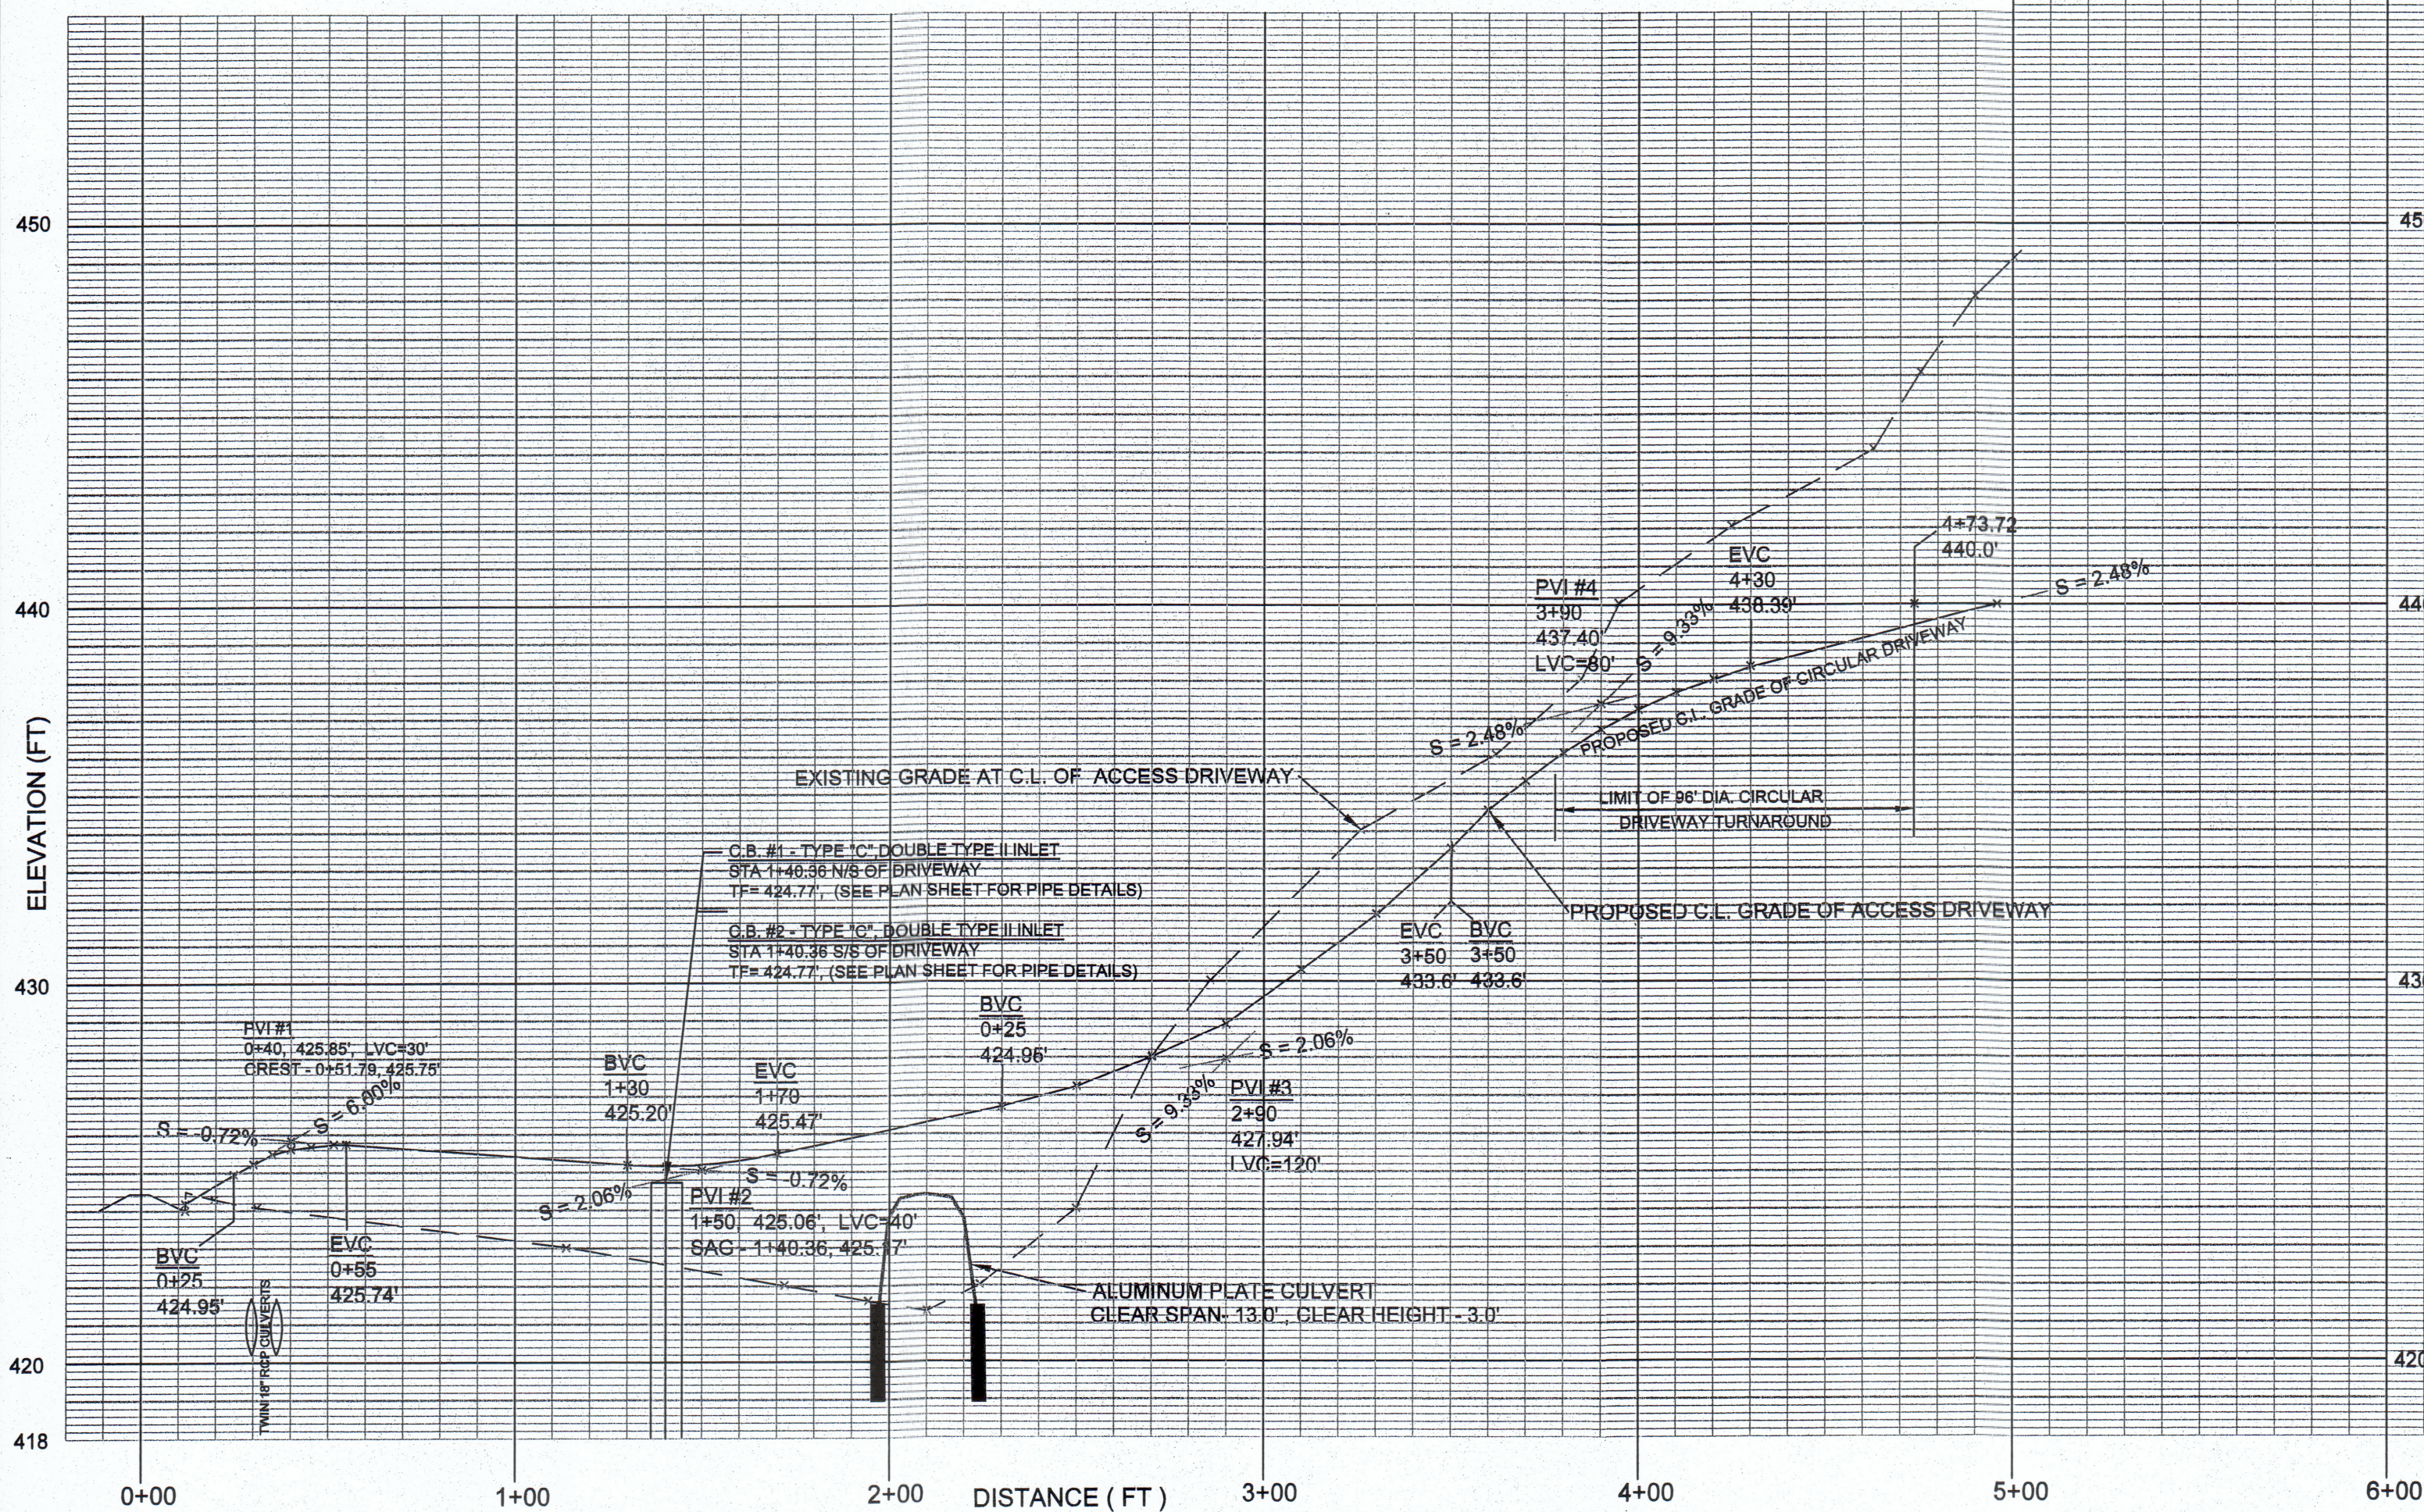

SUBDIVISION ACCESS DRIVEWAY

SCALE: 1"=4' VERTICAL
1"=40' HORIZONTAL


APPROVED BY THE EAST HAMPTON PLANNING AND ZONING COMMISSION

CONDITIONAL APPROVAL _____ CHAIRMAN / SECRETARY

DATE: _____
EXPIRATION DATE: _____

FINAL APPROVAL _____ CHAIRMAN / SECRETARY

DATE: _____
EXPIRATION DATE: _____

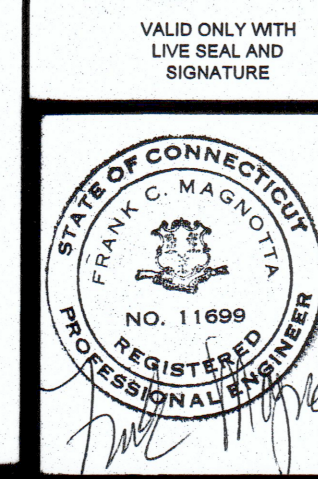

REVISIONS		
NO.	DESCRIPTION	BY DATE

SUBDIVISION PROPERTY OF
STANISLAW J. OLEKSENKO
#11 CONE ROAD - LOT 6A
EAST HAMPTON, CT.

**DRIVEWAY & STORM DRAIN
PROFILES**

Date: JAN. 27, 2020
Scale: AS SHOWN

Project No. _____
Sheet No. 6

FRANK C. MAGNOTTA, P.E. PC
CONSULTING ENGINEER
FrankCMagnottaPE@aol.com
395 MAIN STREET, PORTLAND, CT 06480
TEL. 860-342-2191