


# Walnut Avenue

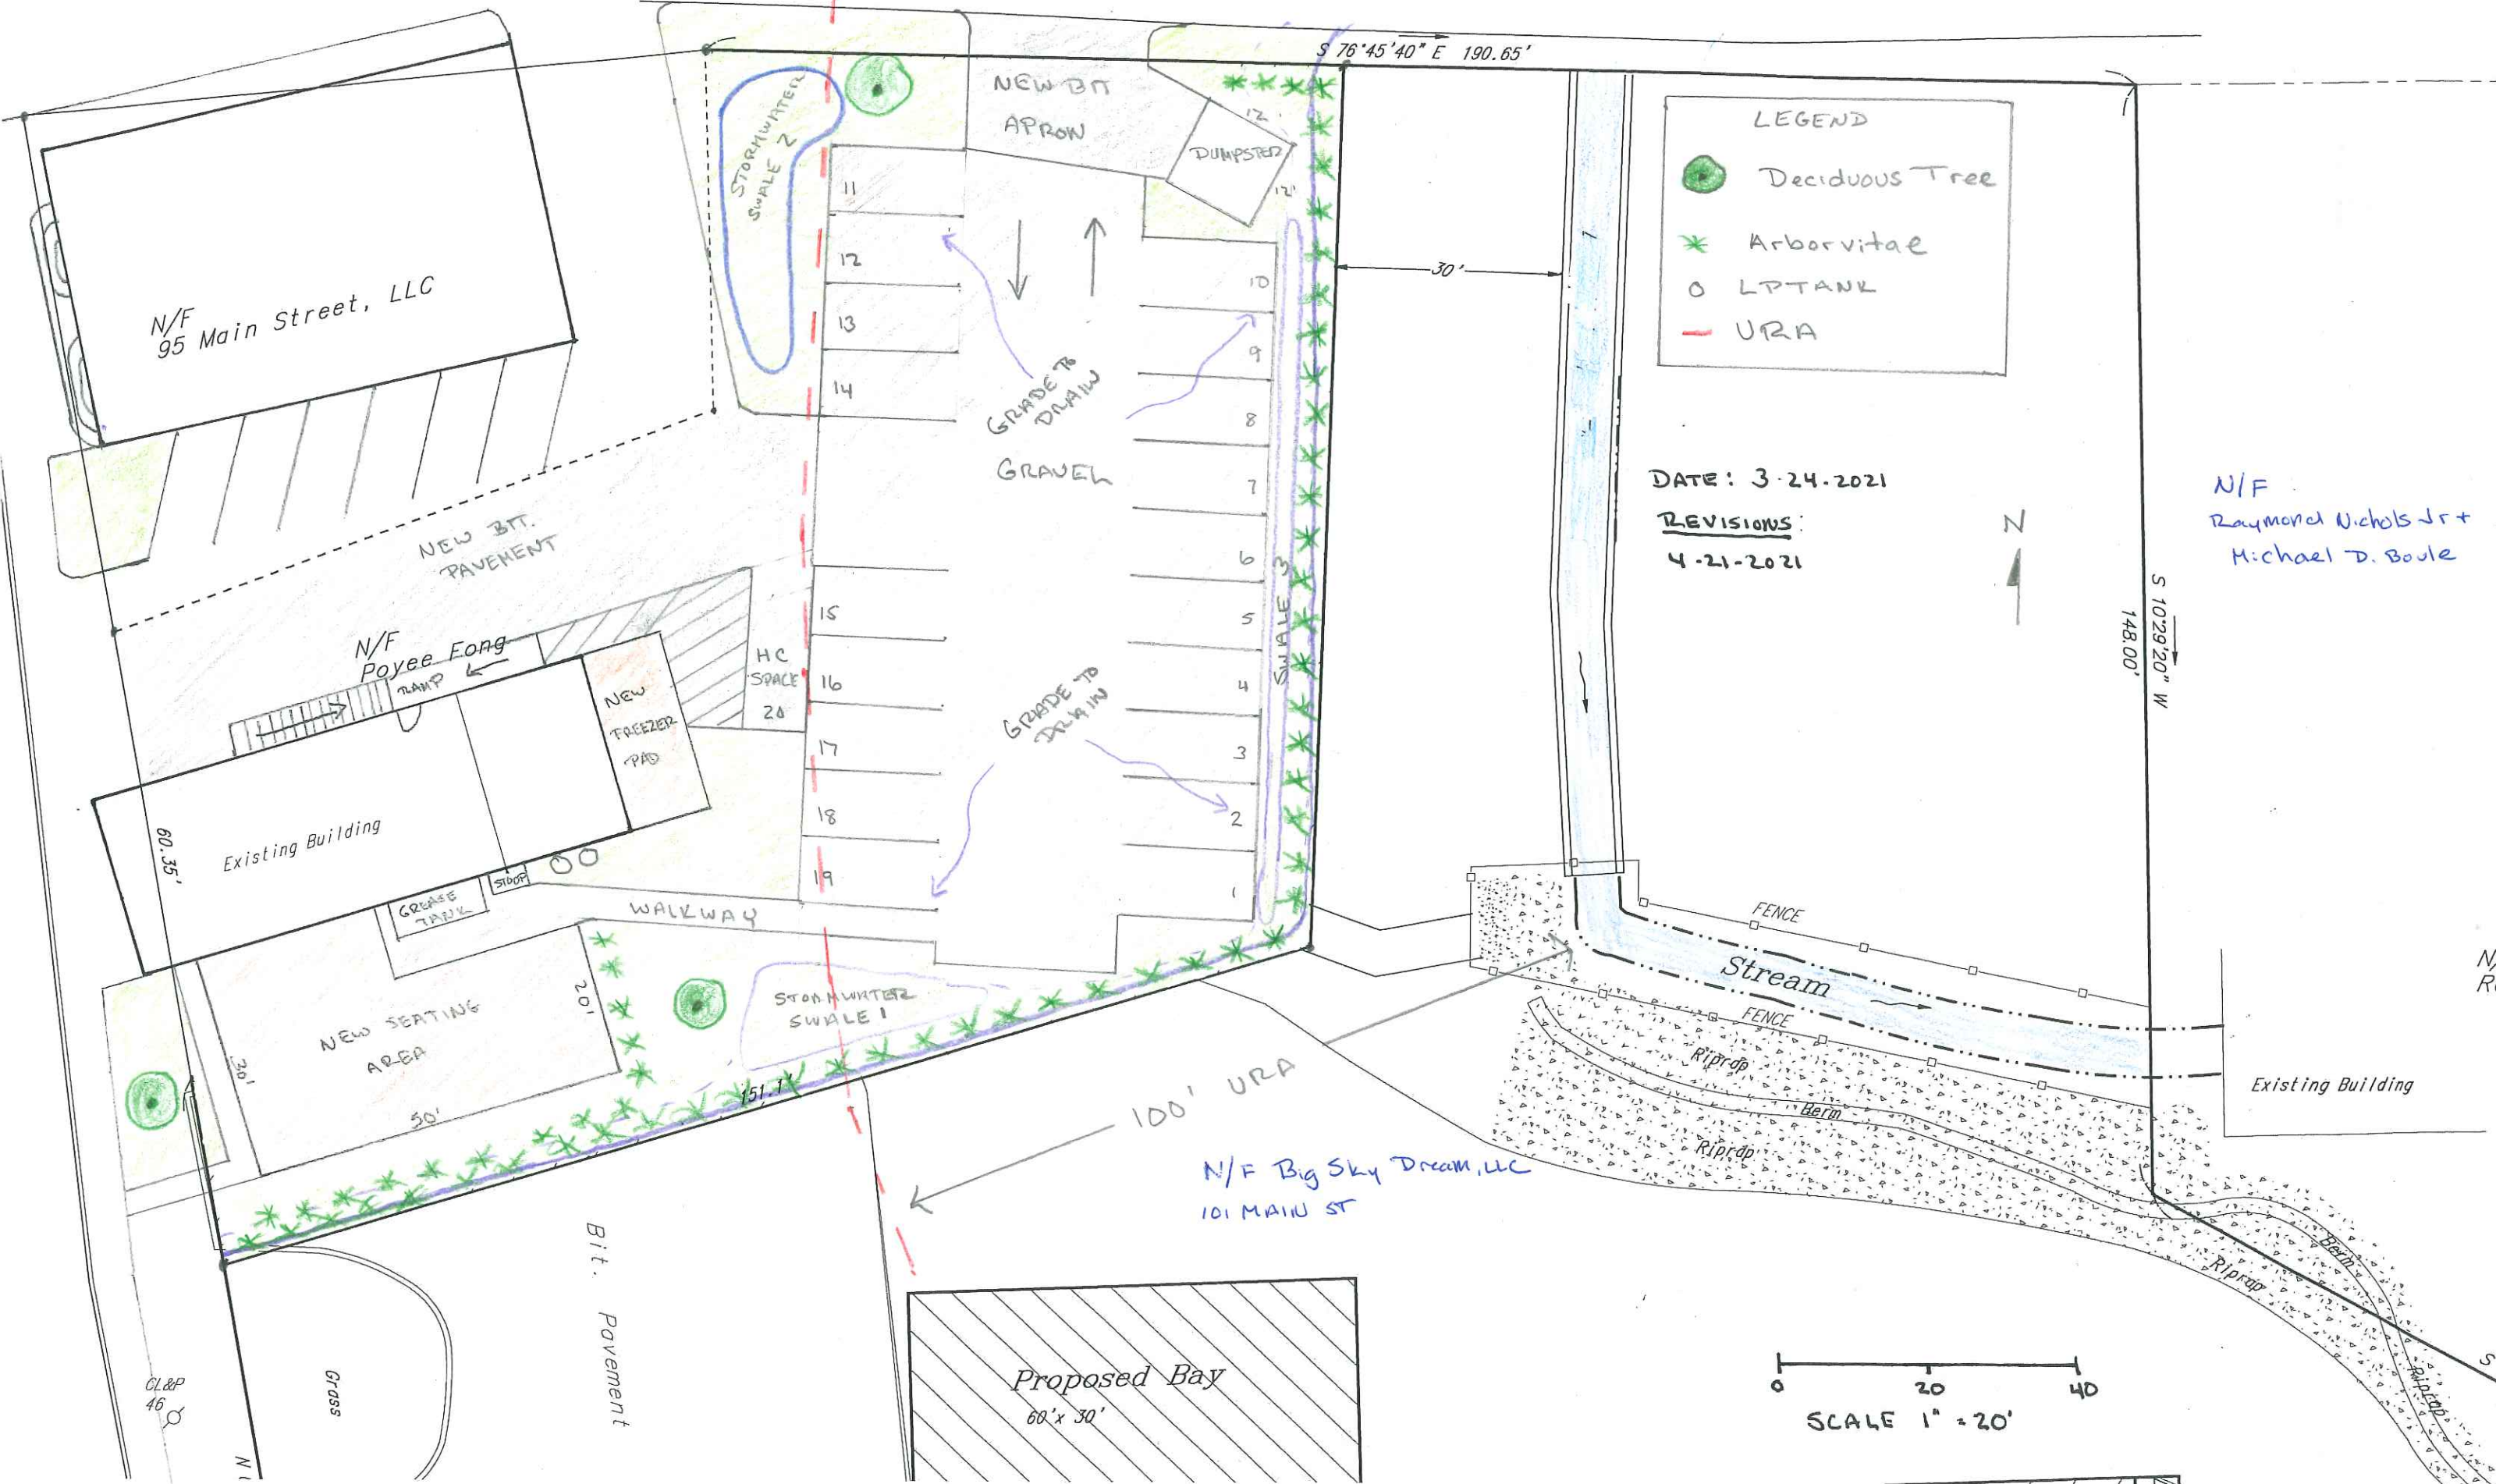

N/F Main Street, LLC

NEW BIT. PAVEMENT

N/F Poyee Fong RAMP

NEW FREEZER PAD

HC SPACE 20

Existing Building

NEW SEATING AREA

WALKWAY

STORMWATER SWALE 1

NEW BIT APRON

DUMPSTER

GRADE TO DRAIN GRAVEL

GRADE TO DRAIN

LEGEND

- Deciduous Tree
- Arborvitae
- LPTANK
- URA

DATE: 3-24-2021

REVISIONS:  
4-21-2021



N/F Raymond Nichols Jr + Michael D. Boule

Stream

FENCE

FENCE

Riprap

Berm

Riprap


Existing Building

N/F Big Sky Dream, LLC  
101 MAIN ST

Proposed Bay  
60' x 30'

Bit. Pavement

Grass

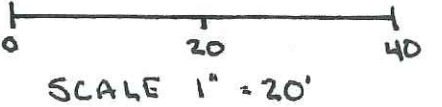

CL&P 46

N 1

N/R

S