



Watershed Map - Lot 7-2



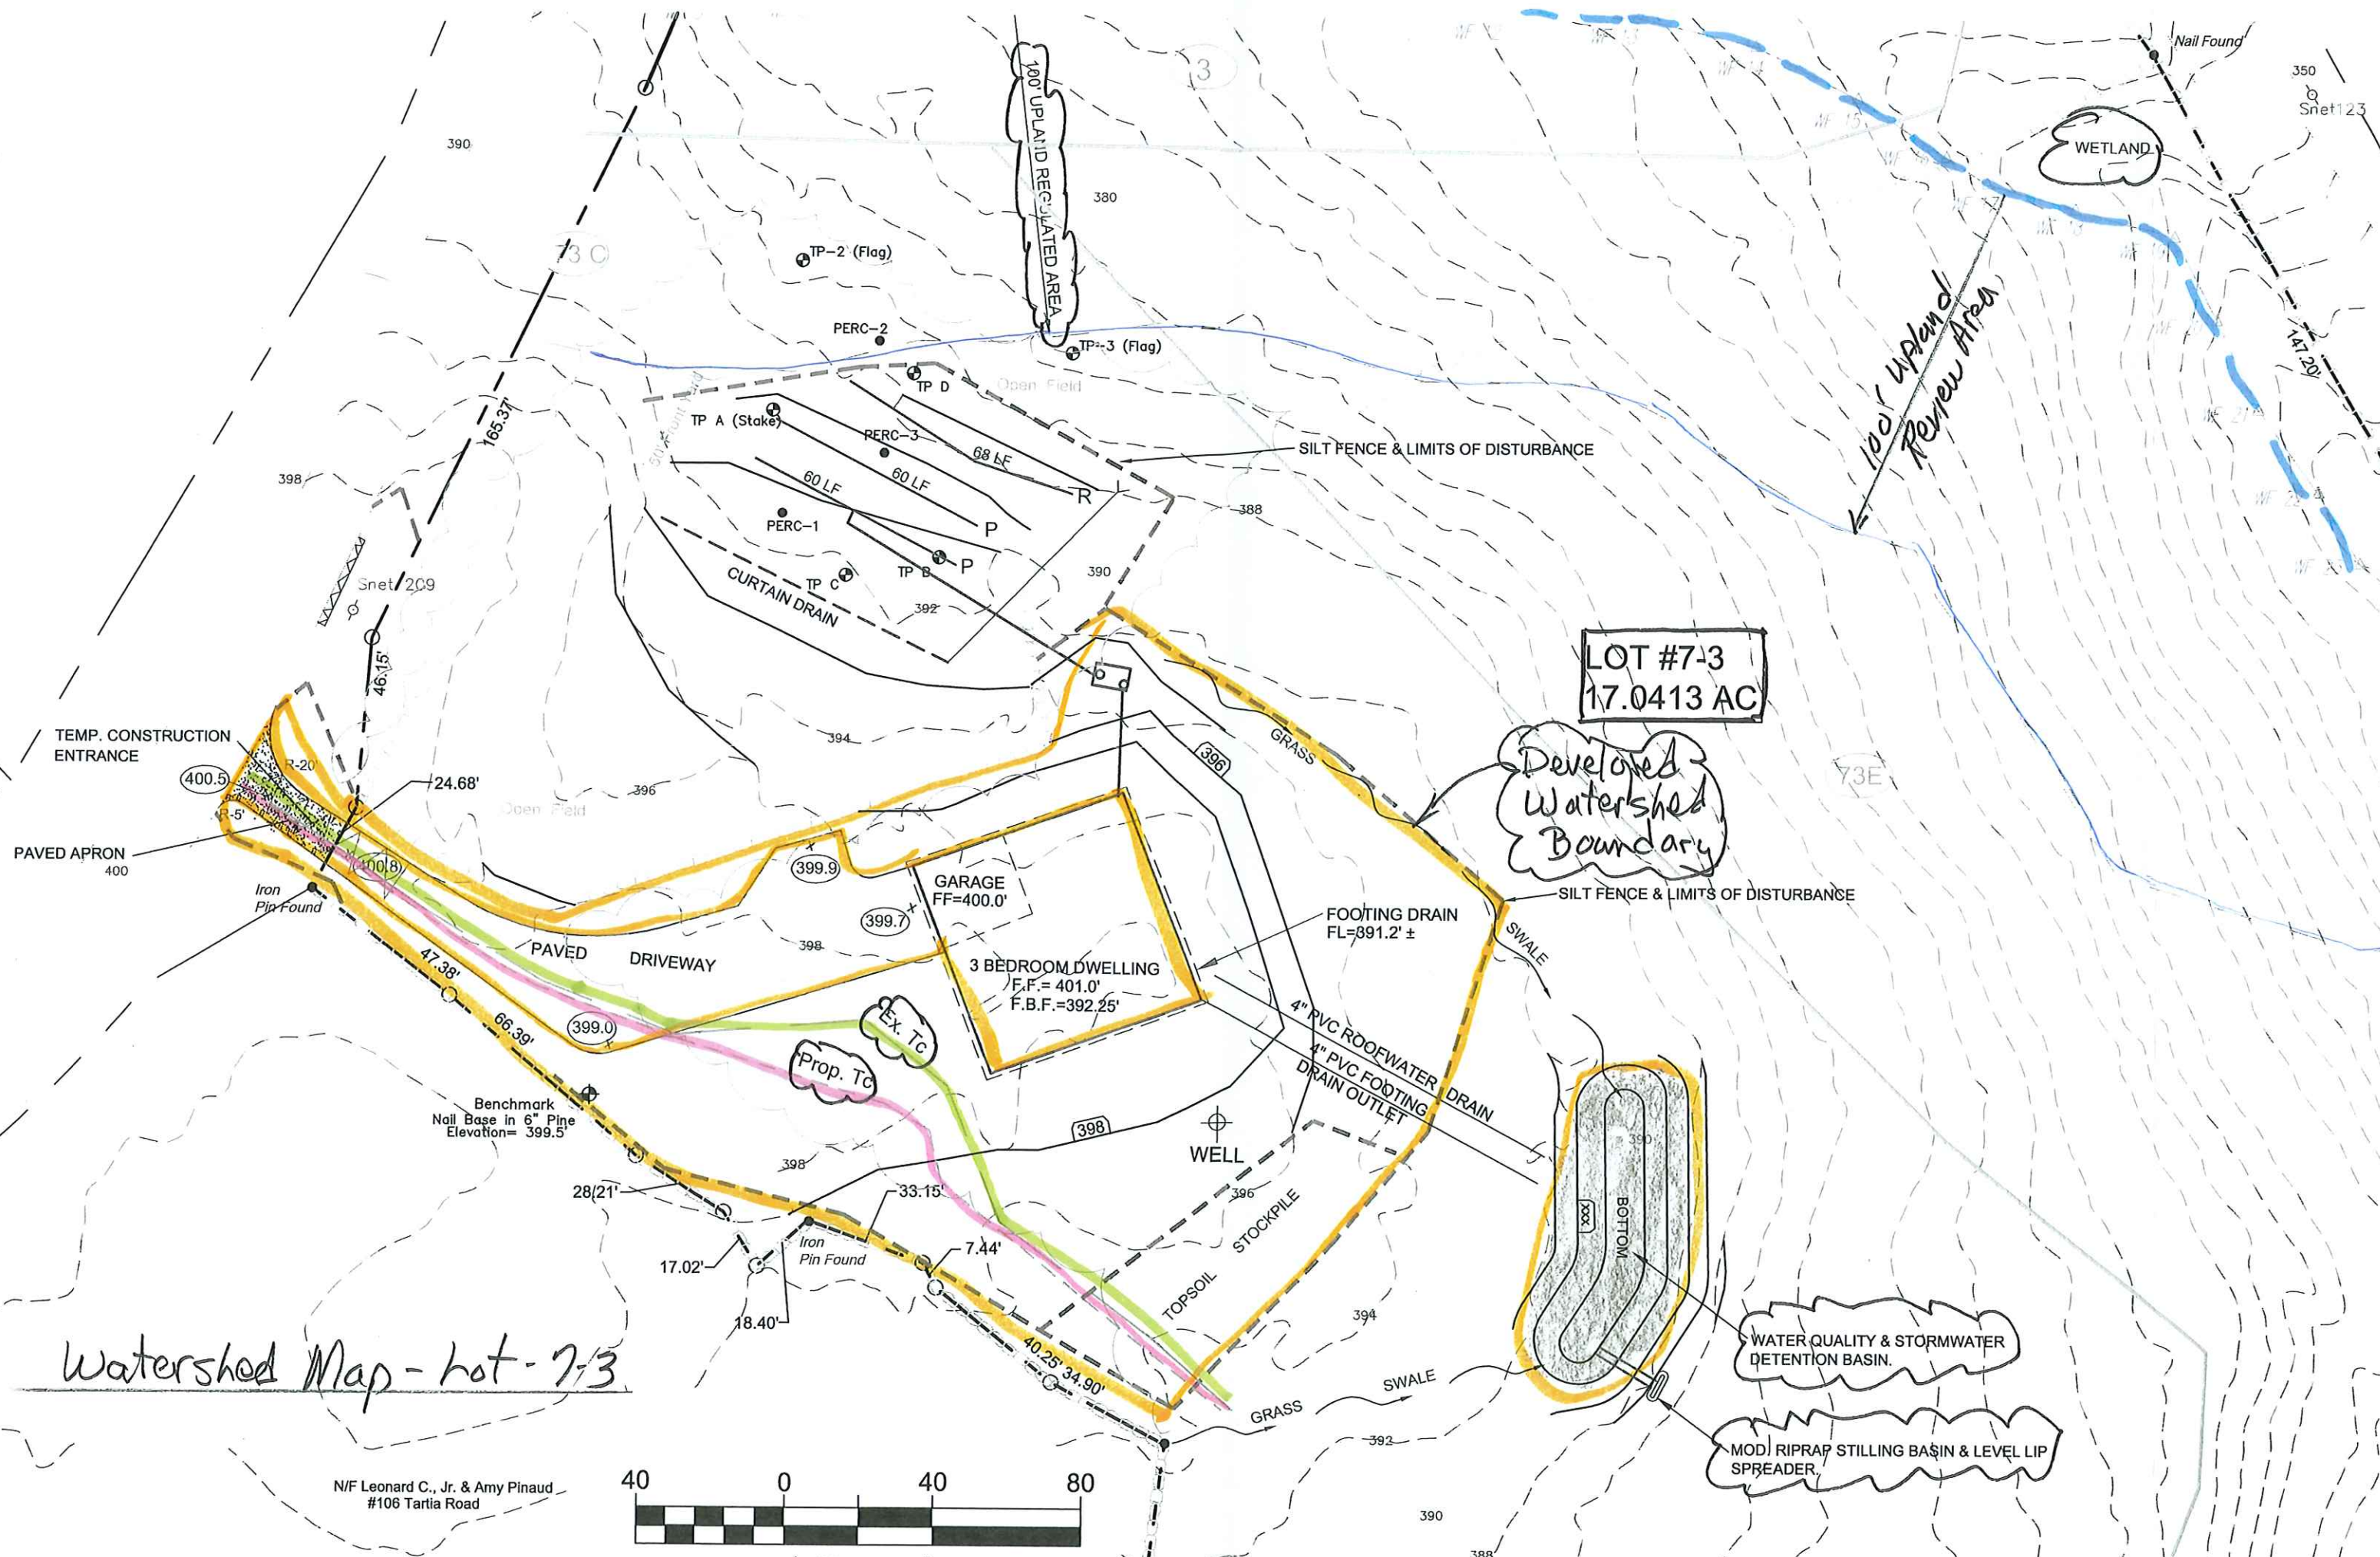

Watershed Map - lot - 7-3

N/F Leonard C., Jr. & Amy Pinaud  
#106 Tartia Road

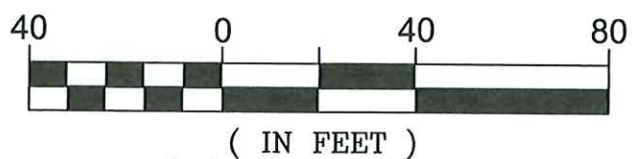

LOT #7-3  
17.0413 AC

Developed Watershed Boundary

WATER QUALITY & STORMWATER DETENTION BASIN.

MOD. RIPRAP STILLING BASIN & LEVEL LIP SPREADER.